



DEPARTMENT OF REGULATORY AND ECONOMIC RESOURCES (RER)
BOARD AND CODE ADMINISTRATION DIVISION
NOTICE OF ACCEPTANCE (NOA)

MIAMI-DADE COUNTY
PRODUCT CONTROL SECTION
11805 SW 26 Street, Room 208
Miami, Florida 33175-2474
T (786) 315-2590 F (786) 315-2599
www.miamidade.gov/economy

Peetz Windows and Doors, Inc.
15951 S.W. 41 Street, Suite 150
Weston, FL 33331

SCOPE:

This NOA is being issued under the applicable rules and regulations governing the use of construction materials. The documentation submitted has been reviewed and accepted by Miami-Dade County RER -Product Control Section to be used in Miami Dade County and other areas where allowed by the Authority Having Jurisdiction (AHJ).

This NOA shall not be valid after the expiration date stated below. The Miami-Dade County Product Control Section (In Miami Dade County) and/or the AHJ (in areas other than Miami Dade County) reserve the right to have this product or material tested for quality assurance purposes. If this product or material fails to perform in the accepted manner, the manufacturer will incur the expense of such testing and the AHJ may immediately revoke, modify, or suspend the use of such product or material within their jurisdiction. RER reserves the right to revoke this acceptance, if it is determined by Miami-Dade County Product Control Section that this product or material fails to meet the requirements of the applicable building code.

This product is approved as described herein, and has been designed to comply with the Florida Building Code, including the High Velocity Hurricane Zone.

DESCRIPTION: Series "European" Outswing Glazed Wood Doors – L.M.I.

APPROVAL DOCUMENT: Drawing No. 1440 Rev B, titled "European Outswing Impact Wood Door", sheets 1 through 9 of 9, dated MAR 16, 2015, prepared by W. W. Schafer Engineering & Consulting, P. A., signed and sealed by Warren W. Schafer, P. E., bearing the Miami-Dade County Product Control Revision stamp with the Notice of Acceptance number and Expiration date by the Miami-Dade County Product Control Section.

MISSILE IMPACT RATING: Large and Small Missile Impact Resistant

Limitations:

1. Hinges to be located 8" from top or bottom of frame and not to exceed =27" O.C.
2. Grouted CMU is required at side jambs.
3. Partial Raised panels are limited to max 27.625" W x 41.594" H
4. Peetz Horizontal mullion (under separate NOA) to be reviewed by Building official. Lower Design Pressure shall control the entire assembly.

LABELING: Each unit shall bear a permanent label with the manufacturer's name or logo, Kall/Eifel, Germany and series and following statement: "Miami-Dade County Product Control Approved", unless otherwise noted herein.

RENEWAL of this NOA shall be considered after a renewal application has been filed and there has been no change in the applicable building code negatively affecting the performance of this product.

TERMINATION of this NOA will occur after the expiration date or if there has been a revision or change in the materials, use, and/or manufacture of the product or process. Misuse of this NOA as an endorsement of any product, for sales, advertising or any other purposes shall automatically terminate this NOA. Failure to comply with any section of this NOA shall be cause for termination and removal of NOA.

ADVERTISEMENT: The NOA number preceded by the words Miami-Dade County, Florida, and followed by the expiration date may be displayed in advertising literature. If any portion of the NOA is displayed, then it shall be done in its entirety.

INSPECTION: A copy of this entire NOA shall be provided to the user by the manufacturer or its distributors and shall be available for inspection at the job site at the request of the Building Official.

This NOA revises & renews NOA #14-0429.03 and consists of this page 1 and evidence pages E-1, as well as approval document mentioned above.

The submitted documentation was reviewed by **Ishaq I. Chanda, P.E.**




NOA No. 15-0312.02
Expiration Date: December 22, 2020
Approval Date: June 11, 2015

6/3/15

NOTICE OF ACCEPTANCE: EVIDENCE SUBMITTED

- A. DRAWINGS** (Submitted under files# see below)
1. Manufacturer's die drawings and sections.
 2. Drawing No. **1440 REV B**, titled "European Outswing Impact Wood Door", sheets 1 through 9 of 9, dated MAR 16, 2015, prepared by W. W. Schafer Engineering & Consulting, P. A., signed and sealed by Warren W. Schafer, P.E.
- B. TESTS** (Submitted under files#**14-0429.03/#11-1024.17 /#10-0615.06**)
1. Test reports on: 1) Air Infiltration Test, per FBC, TAS 202-94
2) Uniform Static Air Pressure Test, Loading per FBC TAS 202-94
3) Water Resistance Test, per FBC, TAS 202-94
4) Large Missile Impact Test per FBC, TAS 201-94
5) Cyclic Wind Pressure Loading per FBC, TAS 203-94
6) Forced Entry Test, per FBC 2411 3.2.1, TAS 202-94
- along with the manufacturer's parts drawings, installation diagram and marked-up drawings of a outswing wood door prepared by Hurricane Test Laboratory, Inc. Test Report No. **HTL-0284-0527-03**, dated 05/22-28/03, signed and sealed by Vinu J. Abraham, P.E.
- C. CALCULATIONS**
1. Anchor verification calculations complying w/ FBC-2014 (5th edition), dated MAR 16, 2015, prepared, signed and sealed by Warren W. Schafer, P.E.
 2. Glazing complies with ASTM E-1300-02, -04 & -09.
- D. QUALITY ASSURANCE**
1. Miami Dade Department of Regulatory and Economic Resources (RER).
- E. MATERIAL CERTIFICATIONS**
1. Notice of Acceptance No. **12-1231.08** issued to Eastman Chemical Co(MA) former Solutia Inc, for "**Saflex CP: Saflex & Saflex HP Composite Glass Interlayer w/ PET**", expiring on 12/11/2018.
 2. Notice of Acceptance No. **12-1231.09** issued to Eastman Chemical Co (MA) former Solutia Inc. for "**Saflex Clear or colored interlayer**", expiring on May 21, 2016.
- F. STATEMENTS**
1. Statement letter of conformance to FBC 2014(**5th Edition**) and letter of no financial interest, prepared by W. W. Schaefer Engineering & Consulting, P.A., dated April 15, 2014, signed and sealed by Warren W. Schaefer, P.E.
 2. Statement letter, prepared by W. W. Schaefer Engineering & Consulting, P.A. dated MAR 16, 2015, stating that NOA Drawings and calculation have been reviewed to 2014 FBC and found compliant, signed and sealed by Warren W. Schaefer, P.E.
 3. Statement letters of conformance to FBC 2014(5th edition) dated MAR 16, 2015, prepared by W. W. Schafer Engineering & Consulting, P. A., signed and sealed by Warren W. Schafer, P.E. (
 4. Distributor Agreement dated August 18, 2010, between Helmut Peetz, GMBH and Peetz Windows and Doors, Inc., signed respectively by Christian Peetz, President of Helmut Peetz, GmbH, and by Eva Leon, V. P. of Peetz Windows and Doors, Inc. (submitted under file **#11-1024.17**)
 5. Lab compliance as part of the above referenced test report.
- G. OTHER**
1. This NOA **revises & renews** NOA **#14-0429.03**, expiring on 12/22/20.
 2. Test Proposals # **03-0230**, approved by BCCO.

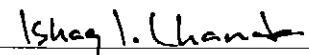

Ishaq I. Chanda, P.E.

Product Control Examiner

NOA No. 15-0312.02

Expiration Date: December 22, 2020

Approval Date: June 11, 2015

GENERAL NOTES:

1. THIS PRODUCT HAS BEEN TESTED, ANALYZED & APPROVED FOR DESIGN PRESSURES NOT TO EXCEED THOSE SHOWN IN THE "ALLOWABLE DESIGN PRESSURE TABLE(S)".
2. OPENINGS, BUCKING & BUCKING FASTENERS MUST BE PROPERLY DESIGNED & INSTALLED TO TRANSFER WIND LOADS TO THE STRUCTURE.
3. ALL HARDWARE & FASTENERS SHALL BE IN ACCORDANCE WITH THESE DRAWINGS & SHALL NOT VARY UNLESS SPECIFICALLY MENTIONED ON THE DRAWINGS. SPECIFIED ANCHOR EMBED TO BASE MATERIAL SHALL BE BEYOND WALL FINISH OR STUCCO.
4. THE DETAILS & SPECIFICATIONS SHOWN HEREIN REPRESENT THE PRODUCTS TESTED & PROPOSED FOR CONFORMANCE WITH THE FLORIDA BUILDING CODE PROTOCOLS TAS-201, 202 & 203 FOR LARGE MISSILE IMPACT PRODUCTS.
5. THIS PRODUCT HAS BEEN DESIGNED IN ACCORDANCE WITH AND MEETS THE REQUIREMENTS OF THE FLORIDA BUILDING CODE (FBC) INCLUDING HIGH VELOCITY HURRICANE ZONES (HVHZ).
6. IMPACT SHUTTERS ARE NOT REQUIRED WITH THIS PRODUCT.
7. ALL ANCHORS SECURING PRODUCT FRAMES TO PRESSURE TREATED BUCKS OR WOOD FRAMING SHALL BE CAPABLE OF RESISTING CORROSION CAUSED BY THE PRESSURE TREATING CHEMICALS IN THE WOOD.
8. DETERMINE THE POSITIVE & NEGATIVE DESIGN LOADS TO USE WHEN REFERENCING THESE DOCUMENTS IN ACCORDANCE WITH THE GOVERNING CODE AND GOVERNING WIND VELOCITY. FOR WIND LOAD CALCULATIONS IN ACCORDANCE WITH THE FLORIDA BUILDING CODE, A DIRECTIONALITY FACTOR OF $K_d = 0.85$ MAY BE APPLIED PER THE ASCE-7 STANDARD.
9. NO INCREASE IN ALLOWABLE STRESS HAS BEEN USED IN THE CERTIFICATION OF THIS PRODUCT. WIND LOAD DURATION FACTOR $C_d = 1.6$ WAS USED FOR WOOD SCREW ANALYSIS ONLY.
10. MATERIALS, INCLUDING BUT NOT LIMITED TO STEEL SCREWS, THAT COME INTO CONTACT WITH OTHER DISSIMILAR MATERIALS SHALL MEET THE REQUIREMENTS OF FLORIDA BUILDING CODE.
11. ALL WOOD MEMBERS OF THIS PRODUCT THAT MAY POSSIBLY COME INTO CONTACT WITH MASONRY OR CONCRETE SUBSTRATES, ARE SUBJECT TO MOISTURE &/OR ARE SUBJECT TO THE OUTSIDE ENVIRONMENT SHALL BE OF AN APPROVED DURABLE SPECIES OR BE TREATED IN AN APPROVED METHOD WITH AN APPROVED PRESERVATIVE PER FBC REQUIREMENTS.


CORNER & MULLION END CONSTRUCTION:

JAMB TO JAMB: HORIZONTAL MEMBER IS COPE, BUTTED TO VERTICAL MEMBER, JOINED WITH FOUR(4) 0.236" X 4.724" LONG GALVANIZED WOOD SCREWS & GLUED WITH BINDAH D4 OR EQUIVALENT WOOD GLUE.
JAMB TO SILL: VERTICAL MEMBER IS BUTTED TO SILL & JOINED WITH FOUR(4) 0.236" X 4.724" LONG S.S. WOOD SCREWS.
MID-RAIL TO SILE: MID-RAIL IS COPE, BUTTED TO JAMB & JOINED WITH FOUR(4) 0.394" X 3.15" LONG WOOD DOWELS AND GLUED WITH BINDAH D4 OR EQUIVALENT WOOD GLUE.
MULLIONS TO JAMB: MULLION IS COPE, BUTTED TO JAMB & JOINED WITH SIX(6) 0.394" X 3.15" LONG WOOD DOWELS AND GLUED WITH BINDAH D4 OR EQUIVALENT WOOD GLUE.
MULLION TO SILL: MULLION IS BUTTED TO SILL & JOINED WITH FOUR(4) 0.236" X 4.724" LONG GALVANIZED WOOD SCREWS.
SASH: COPE, BUTTED TOGETHER, JOINED WITH SIX (6) 3/8" X 3 1/8" WOOD DOWELS & GLUED WITH BINDAH D4 OR EQUIVALENT WOOD GLUE.

FRAME ANCHOR REQUIREMENTS TABLE

OPENING TYPE (SUBSTRATE)	FRAME/BACKET TO OPENING FASTENER TYPE	MINIMUM EMBED	MINIMUM EDGE DIST.
HEAD & SIDE FRAME SCREWS			
MIN. 2X4 WOOD FRAME OR BUCK (MIN. GR. 3 & G=0.55)	NO. 18 (0.295 DIA.) SMS OR WOOD SCREW	1 3/8"	1"
MIN. 1/8" THK 6063-T5 ALUM.	5/16" GR. 5 SELF TAP/DRILL SCREW	FULL	1/2"
MIN. 1/8" THK A36 STEEL	5/16" GR. 5 SELF TAP/DRILL SCREW	FULL	1/2"
MIN. C-90 CMU OR 2500 PSI CONCRETE (1)	5/16" CONCRETE SCREW	1 1/2"	2 1/2"
SILL SCREWS			
MIN. 2X4 WOOD FRAME OR BUCK (MIN. GR. 3 & G=0.55)	NO. 14 SMS OR WOOD SCREW	1 3/8"	1"
MIN. 2500 PSI CONCRETE	(2) 1/4" CONCRETE SCREW	1 1/2"	2 1/2"
MOUNTING BRACKET SCREWS			
MIN. 2X6 WOOD FRAME OR BUCK (MIN. GR. 3 & G=0.55)	NO. 8 SMS OR WOOD SCREW	1 3/8"	1/2"
MIN. 1/8" THK 6063-T5 ALUMINUM	NO. 8 GR. 5 SELF TAP/DRILL SCREW	FULL	1/2"
MIN. 1/8" THK A36 STEEL	NO. 8 GR. 5 SELF TAP/DRILL SCREW	FULL	1/2"

- (1) HEAD & SIDE CONCRETE SCREWS SHALL BE 5/16" ELCO ULTRACONS (HARDENED STEEL OR S.S.).
(2) SILL CONCRETE SCREWS SHALL BE 1/4" ELCO ULTRACONS (C.S.), ELCO CRETE-FLEX (S.S.), ITW RAMSET/RED HEAD TAPCONS (C.S. OR S.S.) OR HILTI KWIK-CON II (C.S. OR S.S.).

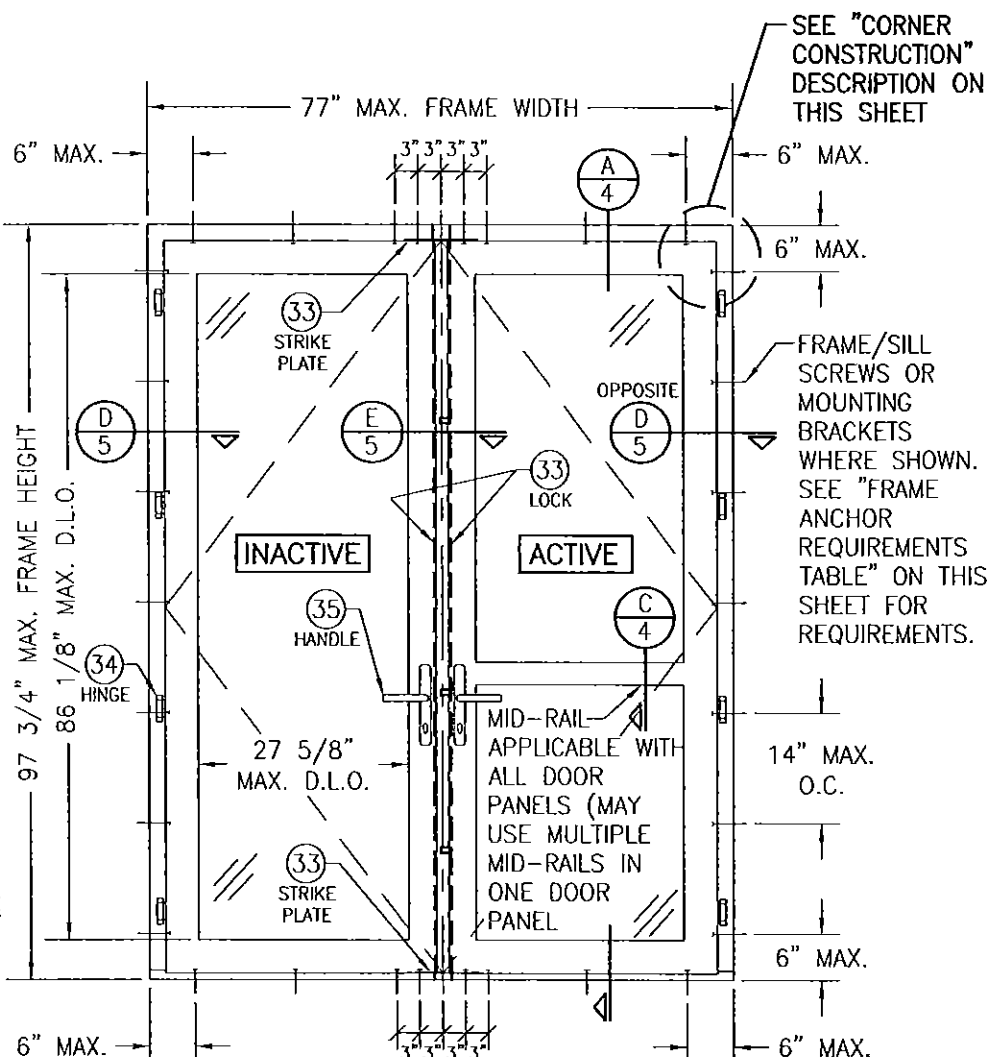

EXTERIOR ELEVATION
DOUBLE RECTANGULAR OUTSWING DOOR


SCALE: 1/2" = 1'-0"

ALLOWABLE DESIGN PRESSURE (ALL DOORS)

+60/-70 PSF

HINGE REQUIREMENTS

FRAME HEIGHT	QUANTITY PER PANEL
ALL HEIGHTS	4

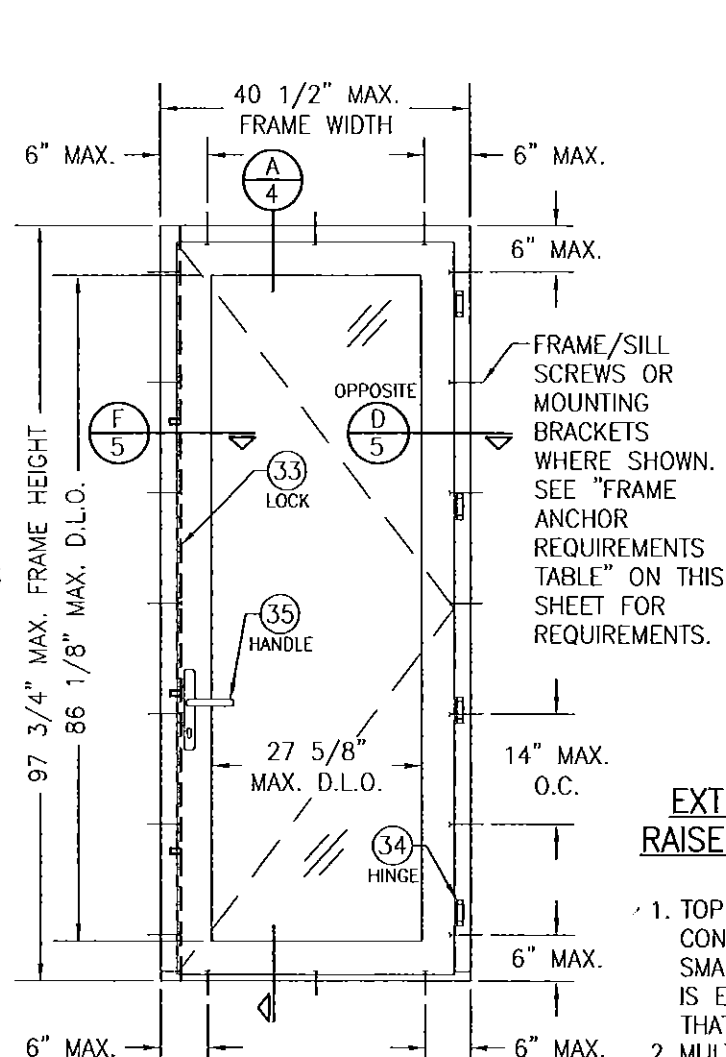

EXTERIOR ELEVATION
SINGLE RECTANGULAR OUTSWING DOOR


SCALE: 1/2" = 1'-0"

EXTERIOR ELEVATION SOLID RAISED PANEL WITH MID RAILS


SCALE: 1/2" = 1'-0"

1. TOP & MID RAILS MAY BE OF ANY CONFIGURATION PROVIDING THE SMALLEST CROSS SECTION OF RAILS IS EQUAL TO OR LARGER THAN THAT DETAILED IN DRAWINGS.
2. MULTIPLE MID RAIL (BOTH HORIZONTAL & VERTICAL) MAY BE USED WITH THESE PANELS.
3. PARTIAL PANEL CONDITION IS SHOWN ABOVE. FULL PANEL DOORS AND OTHER PANEL CONFIGURATIONS ARE ALSO PART OF THIS APPROVAL AND ARE SIMILAR IN CONSTRUCTION TO THAT SHOWN ABOVE.
4. PANEL ONLY IS SHOWN. FOR INSTALLATION INTO FRAME, SEE OTHER ELEVATIONS.

PRODUCT REVISED
as complying with the Florida
Building Code
Acceptance No. 15-0312-02
Expiration Date DEC 22, 2020
By [Signature]
Product Engineer

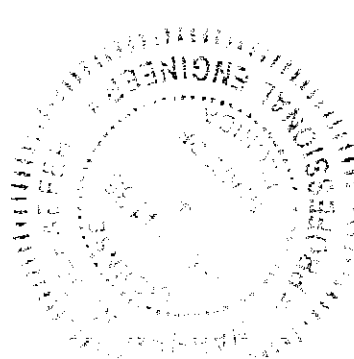


DRAWN BY: C.A.C.	CHECKED BY: W.W.S.		
PLOT: 1-24	DATE: 8/31/05		
DATE	BY	REVISION DESCRIPTION	NO.
05/04/10	WRM	UPDATE TO PRESENT STANDARDS	A1
03/16/15	WWS	UPDATE TO PRESENT STANDARDS	B1
DRAWING TITLE EUROPEAN OUTSWING IMPACT WOOD DOORS			
CONSULTANTS W. W. SCHAEFER ENGINEERING & CONSULTING, P.A. 7480 150TH COURT NORTH PALM BEACH GARDENS, FL 33418 PHONE: 561-744-3424			
MANUFACTURER PEETZ WINDOWS & DOORS 15951 S.W. 41ST STREET, SUITE 150 WESTON, FL 33331 954-659-3887			
CERTIFICATION MAR 16 2015 WARREN W. SCHAEFER, P.E. P.E. NO. 44135			
DRAWING NO. 1440		REV. B	
SHEET NO. 1		OF 9	

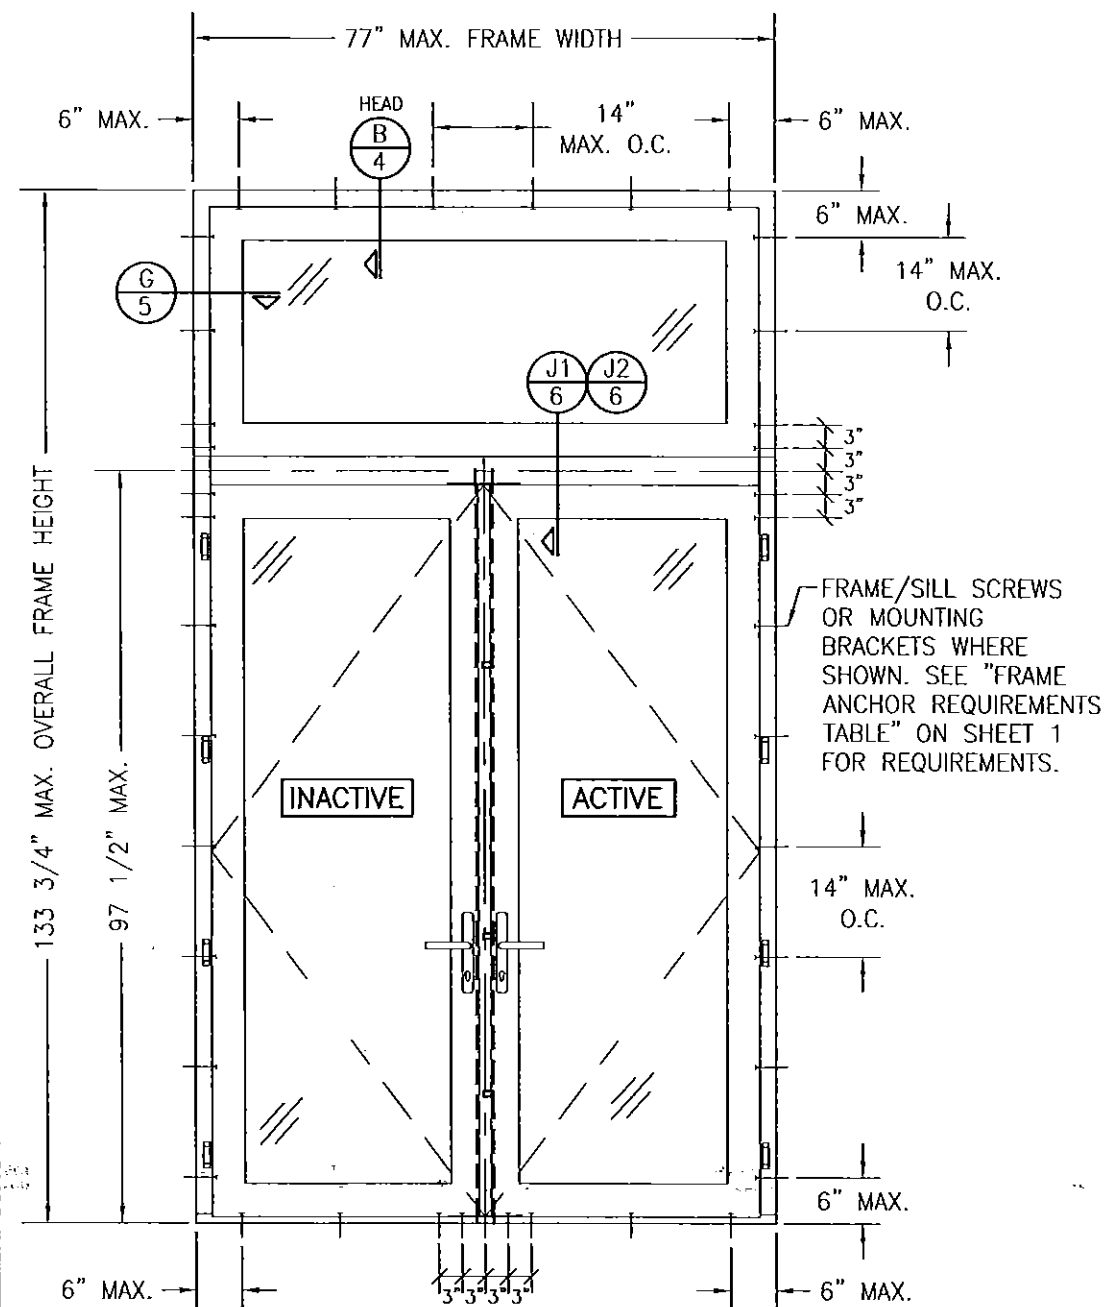

EXTERIOR ELEVATION
DOUBLE RECTANGULAR DOOR
WITH TRANSOM

SCALE: 1/2" = 1'-0"


DOOR UNIT MAY ALSO BE A DOUBLE PANEL MULLED UNIT.
(FOR DETAIL NOT SHOWN, SEE DOUBLE DOOR ELEVATION ON SHEET 1)

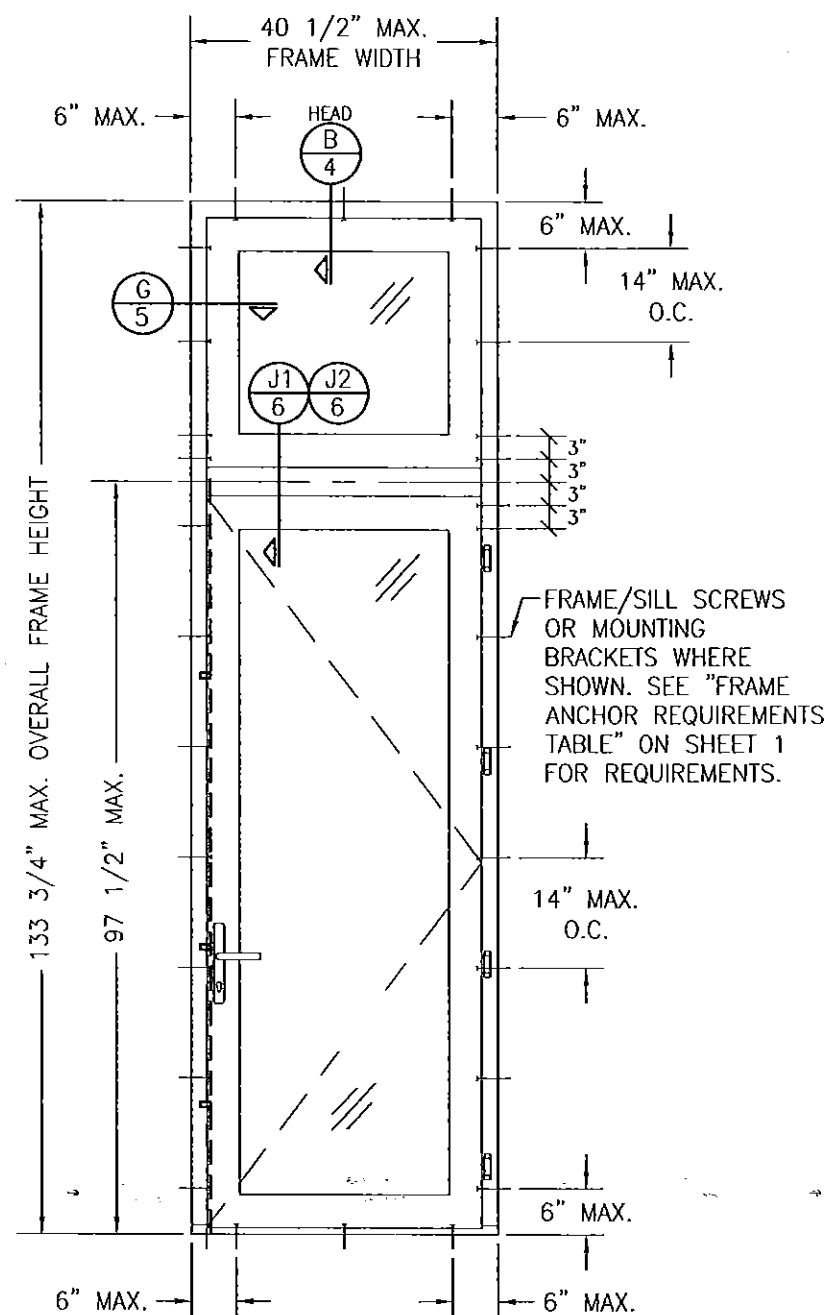

EXTERIOR ELEVATION
SINGLE RECTANGULAR DOOR
WITH TRANSOM

SCALE: 1/2" = 1'-0"


DOOR UNIT MAY ALSO BE A SINGLE FIXED PANEL UNIT.
(FOR DETAIL NOT SHOWN, SEE SINGLE DOOR ELEVATION ON SHEET 1)

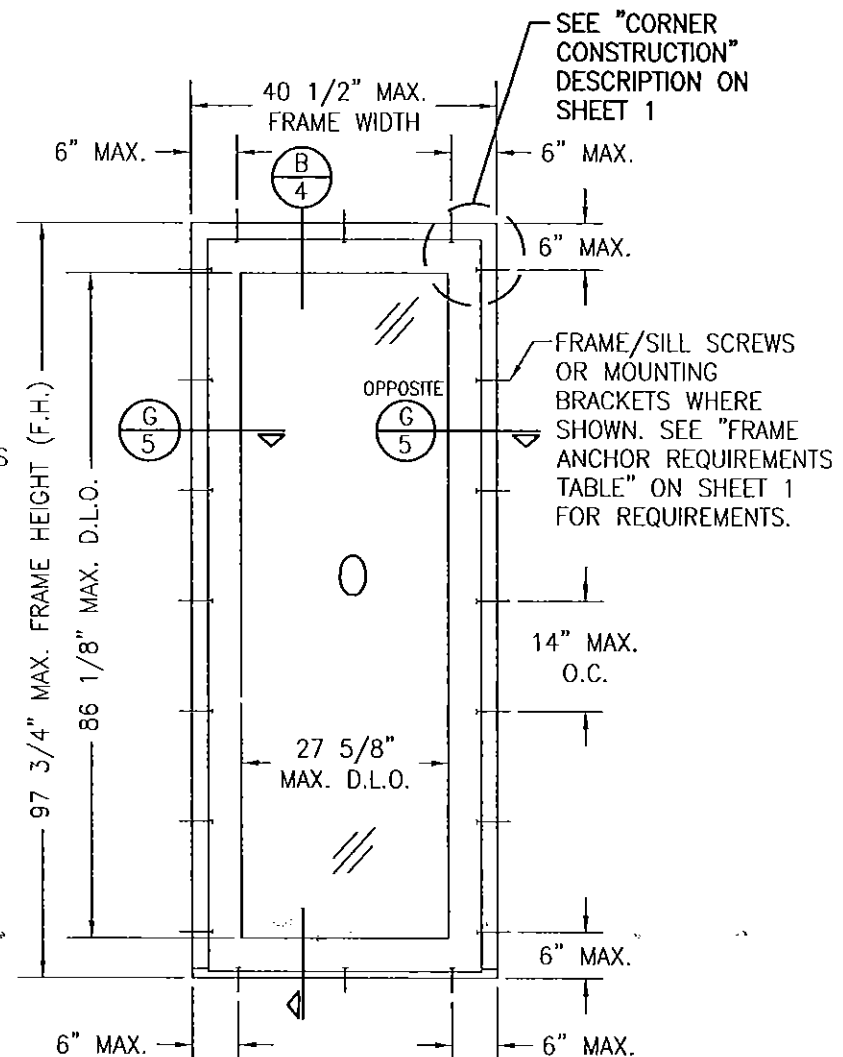

EXTERIOR ELEVATION
SINGLE RECTANGULAR FIXED DOOR


SCALE: 1/2" = 1'-0"

PRODUCT REVISED
as complying with the Florida
Building Code
Acceptance No. 15-0312-02
Expiration Date 12/22/20
By *[Signature]*
Blount Dade Product Control

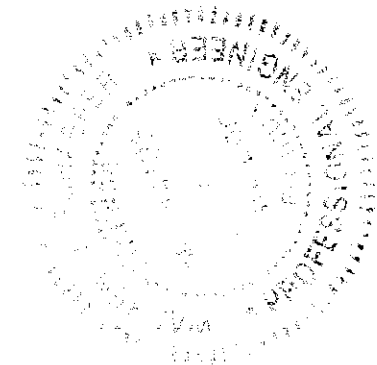

NOTE: FOR MULLION CONDITIONS OUTSIDE OF THIS
APPROVAL, SEE PEETZ MULLION DRAWING NO. 1327
UNDER SEPERATE APPROVAL.

DRAWN BY: C.A.G.		CHECKED BY: W.W.S.	
PLOT: 1-24		DATE: 8/31/05	
NO.	REVISION	DESCRIPTION	DATE
DRAWING TITLE EUROPEAN OUTSWING IMPACT WOOD DOORS			
CONSULTANTS W. W. SCHAEFER ENGINEERING & CONSULTING, P.A. 7480 150TH COURT NORTH PALM BEACH GARDENS, FL 33418 PHONE: 561-744-3424		MANUFACTURER PEETZ WINDOWS & DOORS 15951 S.W. 41ST STREET, SUITE 150 WESTON, FL 33331 954-659-3887	
CERTIFICATION MAR 16 2015 WARREN W. SCHAEFER, P.E. P.E. NO. 44135			
DRAWING NO. 1440		REV. B	
SHEET NO. 2 OF 9			

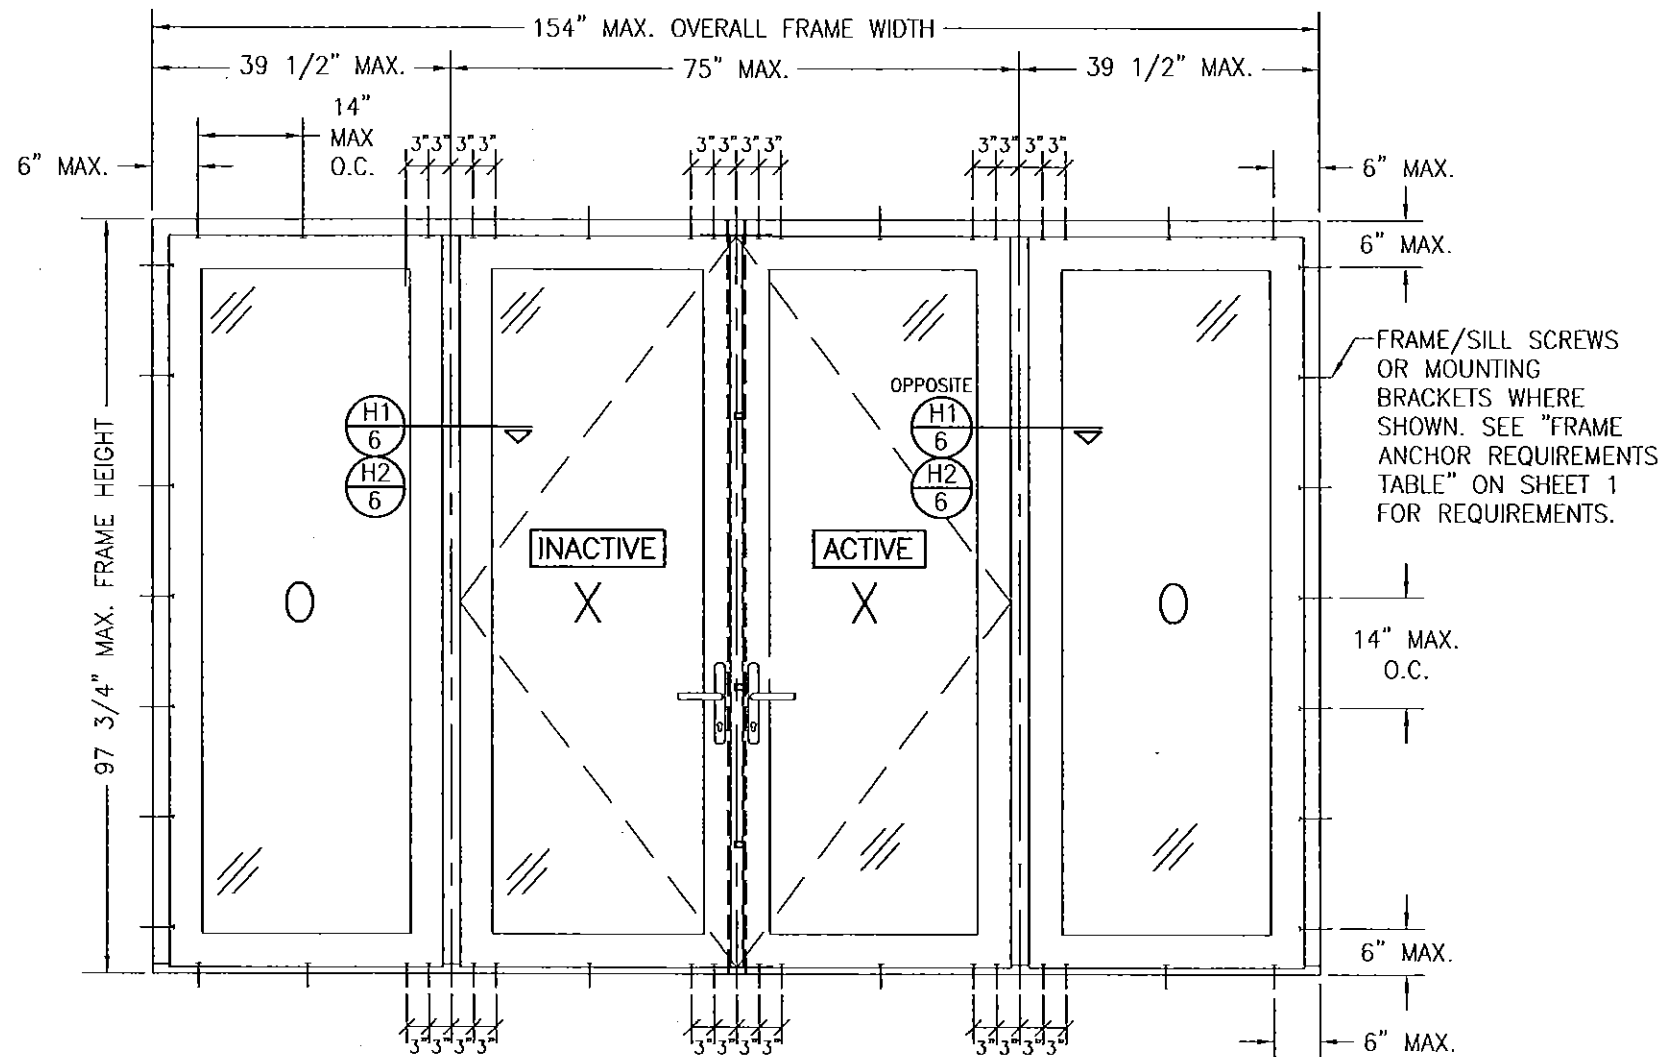


EXTERIOR ELEVATION
DOUBLE OUTSWING DOOR WITH SIDELITES


SCALE: 1/2" = 1'-0"

SEE DOUBLE & SINGLE DOOR ELEVATIONS FOR DETAIL NOT SHOWN


(OXXO UNIT SHOWN. ALL OTHER FIXED/OPERABLE COMBINATIONS ALSO APPLY WITH THE MULLION CONDITIONS SHOWN.)

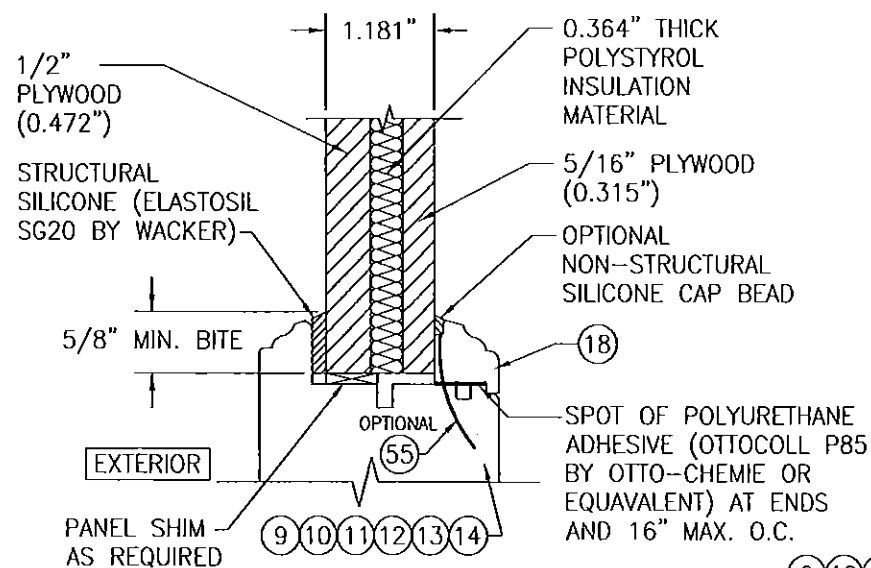

FLUSH PANEL GLAZING DETAIL

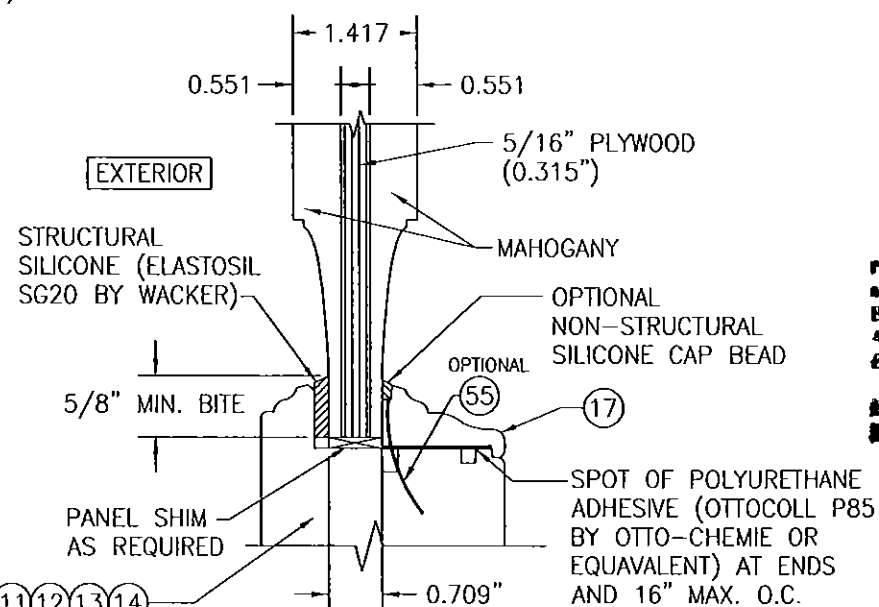


RAISED PANEL GLAZING DETAIL

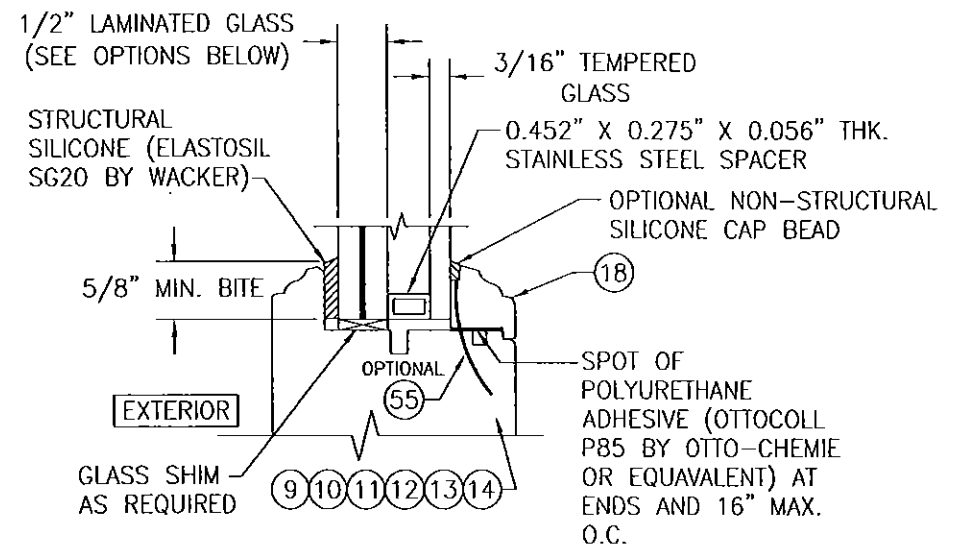

I.G. GLAZING DETAIL


GLASS OPTION: 1. 1/2" THICK LAMINATED OUTER GLASS (3/16" AN/0.09 EASTMAN CHEM. CO. SAFLEX/1/4" AN); 3/16" TEMPERED SINGLE PANE INNER GLASS & 1/2" AIR SPACE

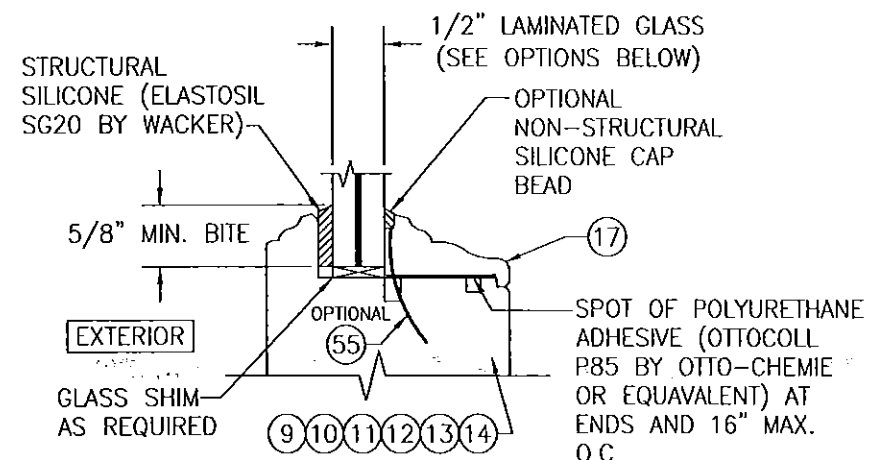





NON-I.G. GLAZING DETAIL

GLASS OPTIONS: 1. 1/2" THICK LAMINATED GLASS (3/16" AN/0.09 EASTMAN CHEM. CO. SAFLEX/1/4" AN)
2. 1/2" THICK LAMINATED GLASS (3/16" AN/0.09 EASTMAN CHEM. CO. SAFLEX/1/4" HT. ST.)


PRODUCT REVISED
as complying with the Florida
Building Code
Acceptance No. 15-0312-02
Expiration Date 12/22/23
By: [Signature]
Miami Dade Product Control

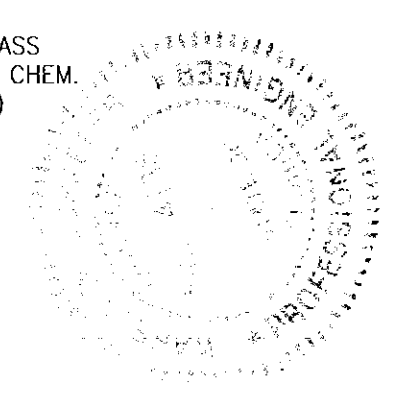





DRAWN BY: C.A.G.		CHECKED BY: W.W.S.	
PLOT: 1-24		DATE: 8/31/05	
NO.	REVISION DESCRIPTION	BY	DATE
DRAWING TITLE EUROPEAN OUTSWING IMPACT WOOD DOORS			
CONSULTANTS W. W. SCHAEFER ENGINEERING & CONSULTING, P.A. 7480 150TH COURT NORTH PALM BEACH GARDENS, FL 33418 PHONE: 561-744-3424		MANUFACTURER PEETZ WINDOWS & DOORS 15951 S.W. 41ST STREET; SUITE 150 WESTON, FL 33331 954-659-3887	
CERTIFICATION <div>MAR 16 2015</div> <div>WARREN W. SCHAEFER, P.E. P.E. NO. 44135</div>			
DRAWING NO. 1440		REV. B	
SHEET NO. 3 OF 9			

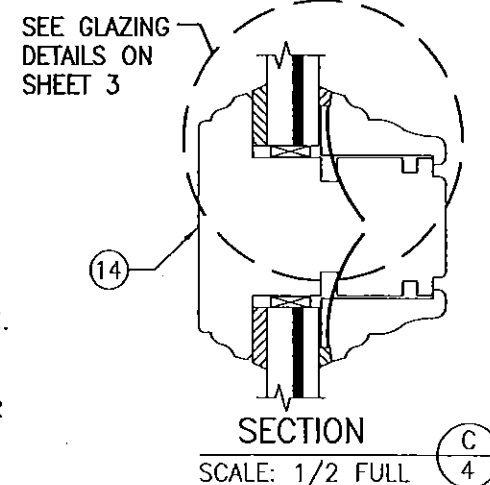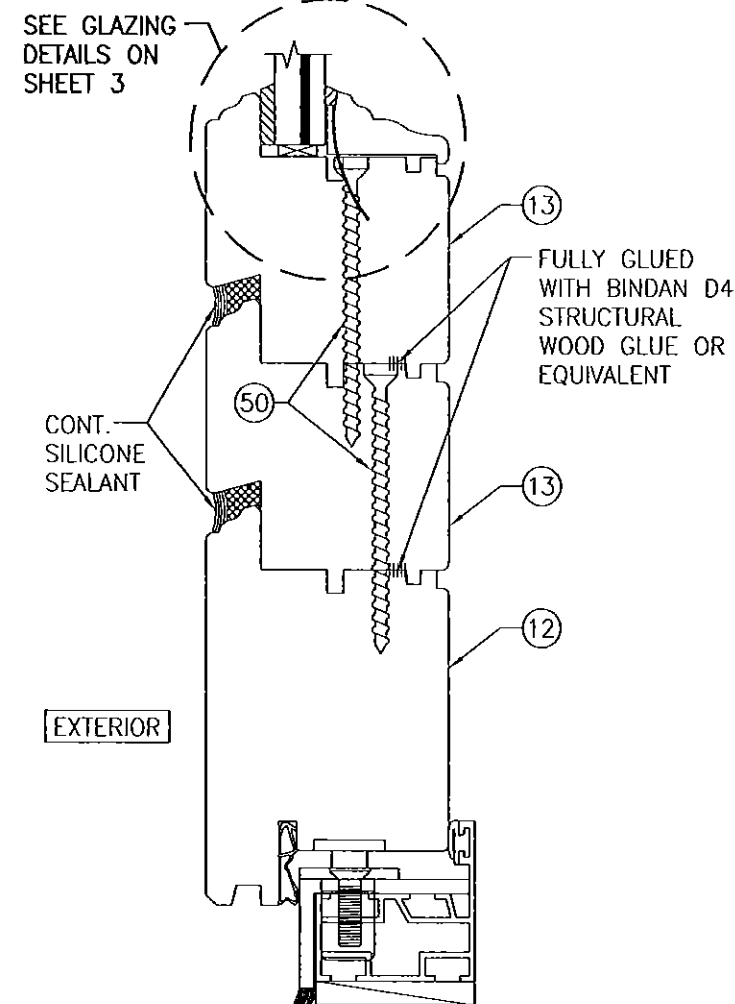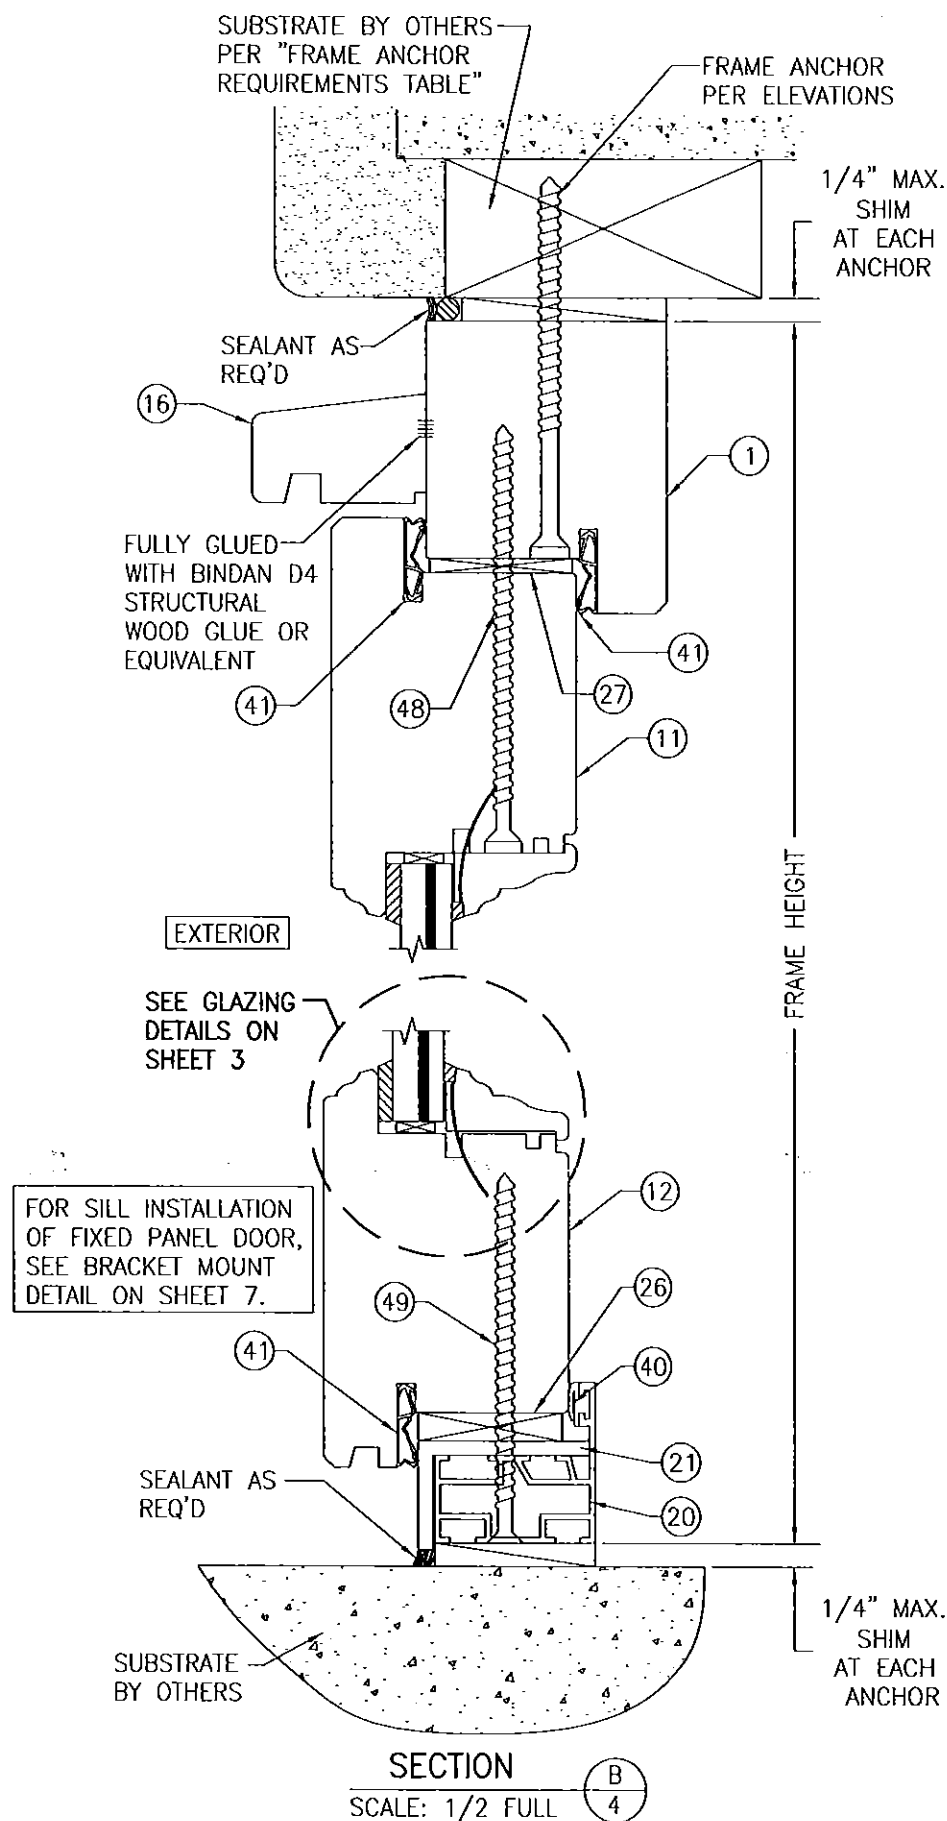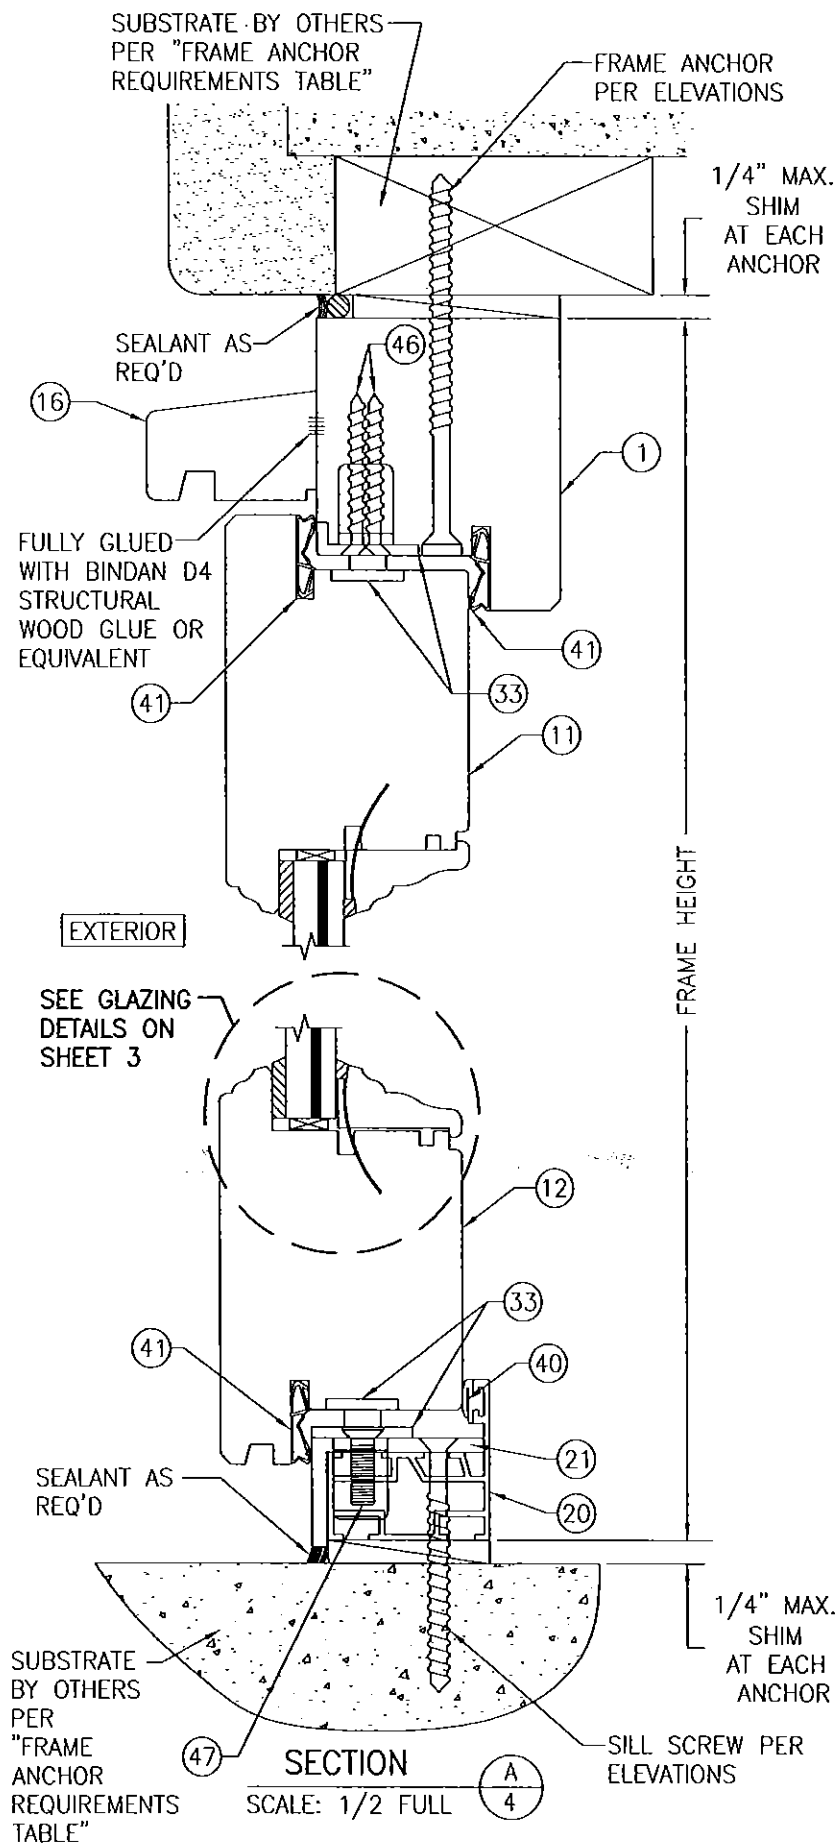

PRODUCT REVISED
as complying with the Florida
Building Code
Acceptance No. 15-0312-02
Expiration Date 12/22/20
By *Ismael L. Chumbe*
Miami Dade Product Control

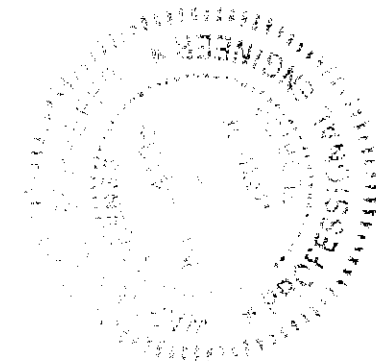


DRAWN BY: W.R.M.		CHECKED BY: W.W.S.	
PLOT: 1-24		DATE: 9/8/05	
NO.	REVISION DESCRIPTION	BY	DATE
1			
2			
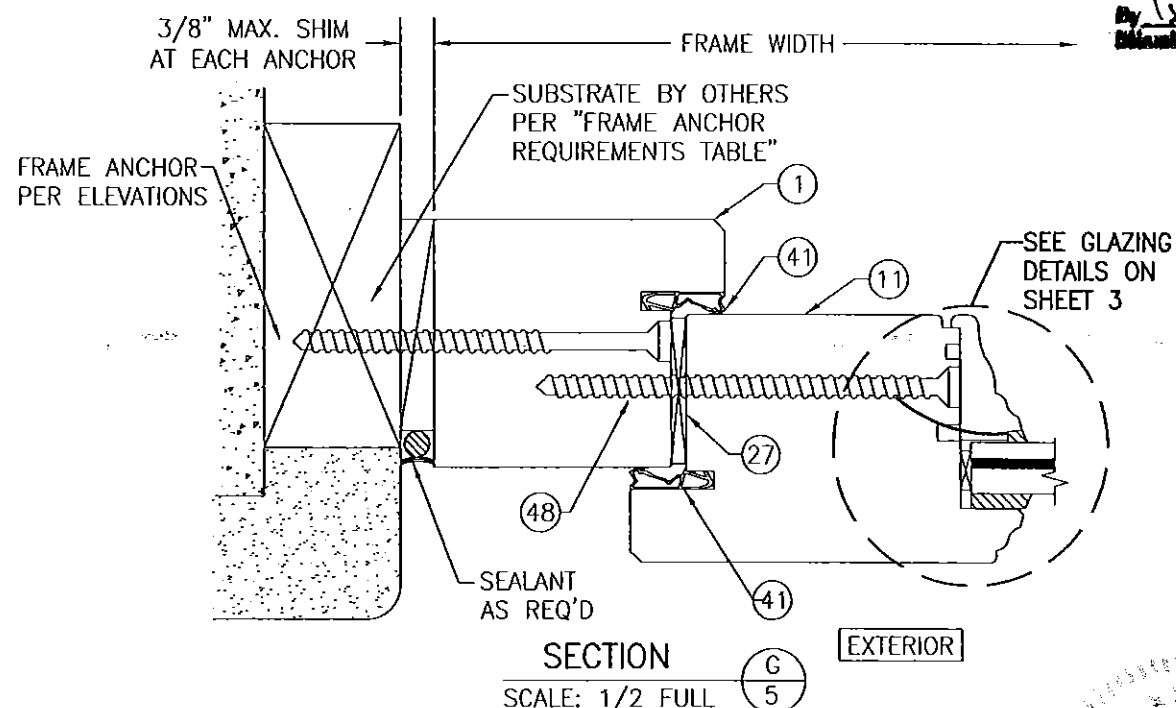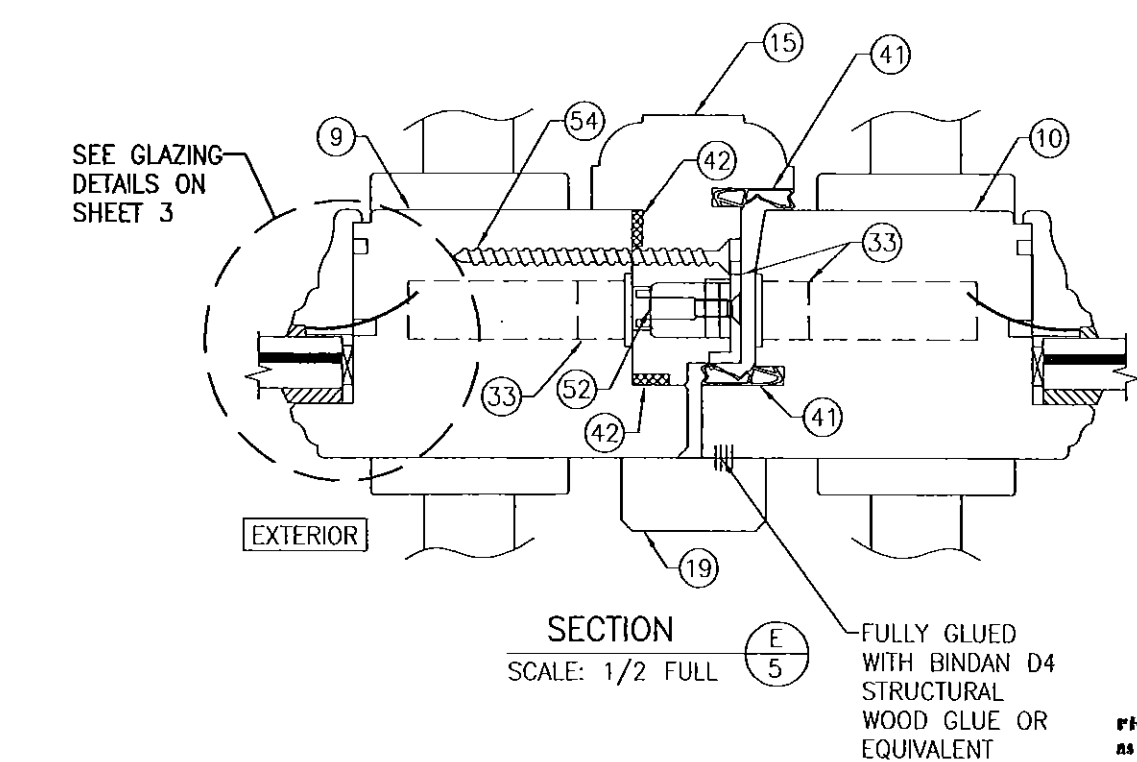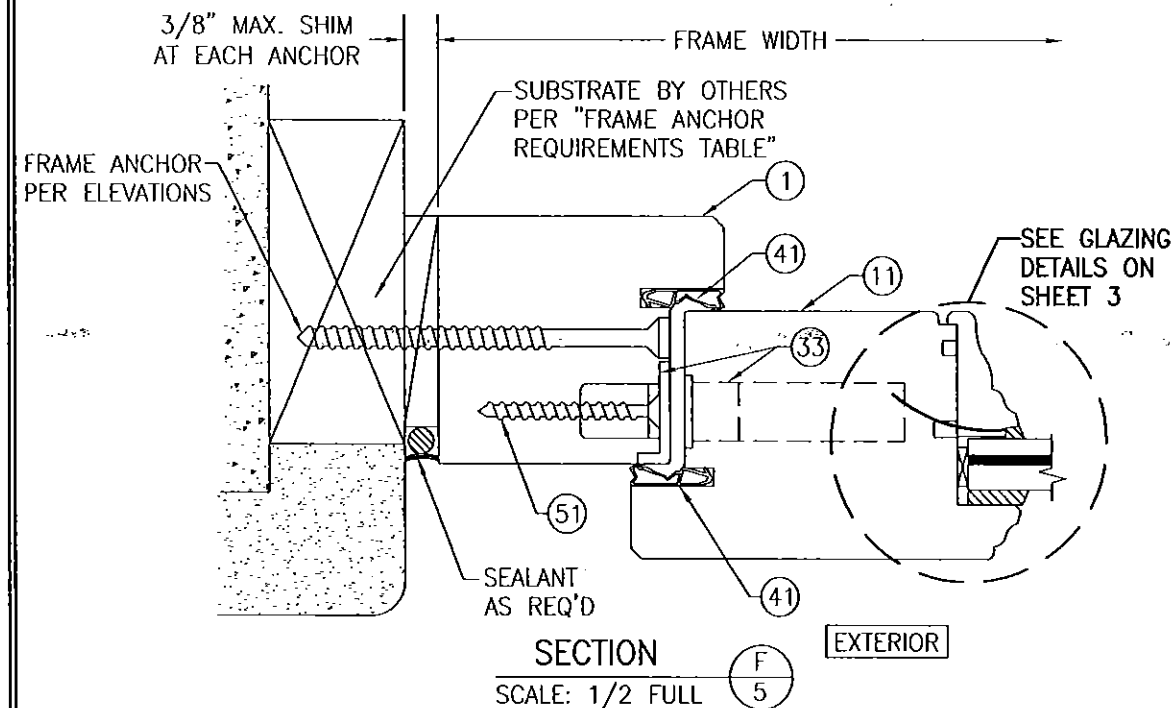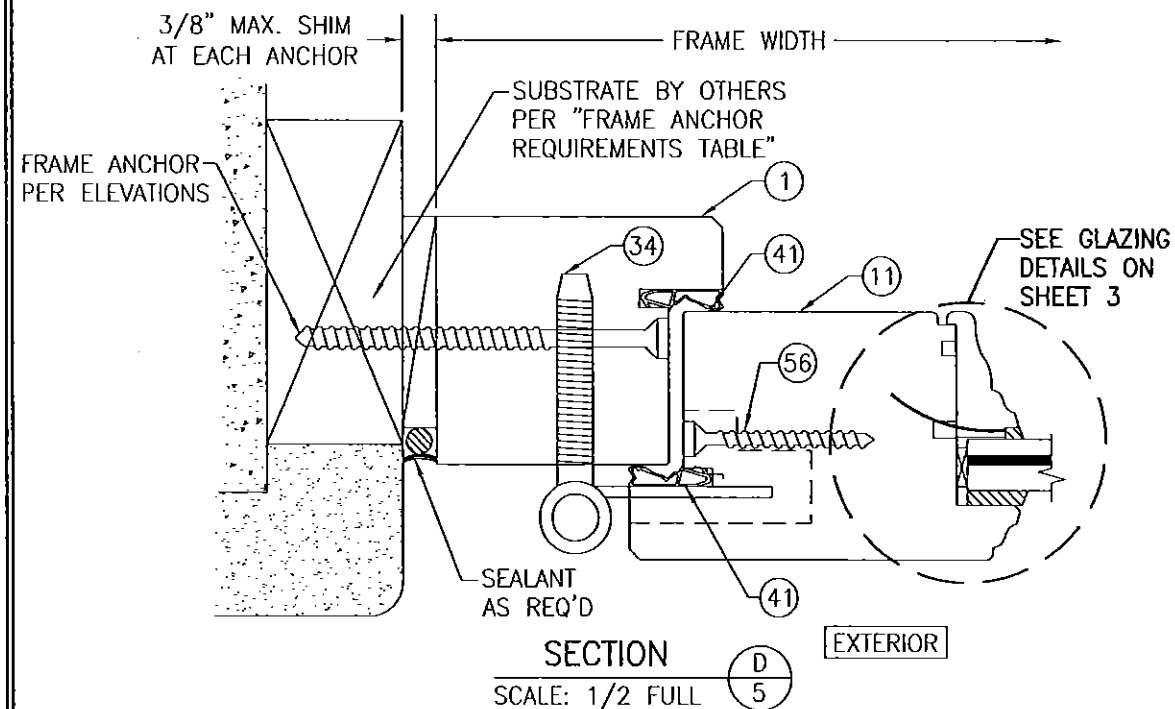


PRODUCT REVISED
as complying with the Florida
Building Code
Acceptance No. 15-0312-02
Expiration Date 12/22/20
By *Shang L. Chang*
Miami Dade Product Control


DRAWN BY: W.R.M.	CHECKED BY: W.W.S.
PLOT: 1=24	DATE: 9/8/05
NO.	DATE
BY	DATE
REVISION DESCRIPTION	DATE
DRAWING TITLE EUROPEAN OUTSWING IMPACT WOOD DOORS	
MANUFACTURER PEETZ WINDOWS & DOORS 15951 S.W. 41ST STREET, SUITE 150 WESTON, FL 33331 954-659-3887	CONSULTANTS W. W. SCHAEFER ENGINEERING & CONSULTING, P.A. 7480 150TH COURT NORTH PALM BEACH GARDENS, FL 33418 PHONE: 561-744-3424
CERTIFICATION MAR 16 2015 WARREN W. SCHAEFER, P.E. P.E. NO. 44135	DRAWING NO. 1440 REV. B SHEET NO. 5 OF 9

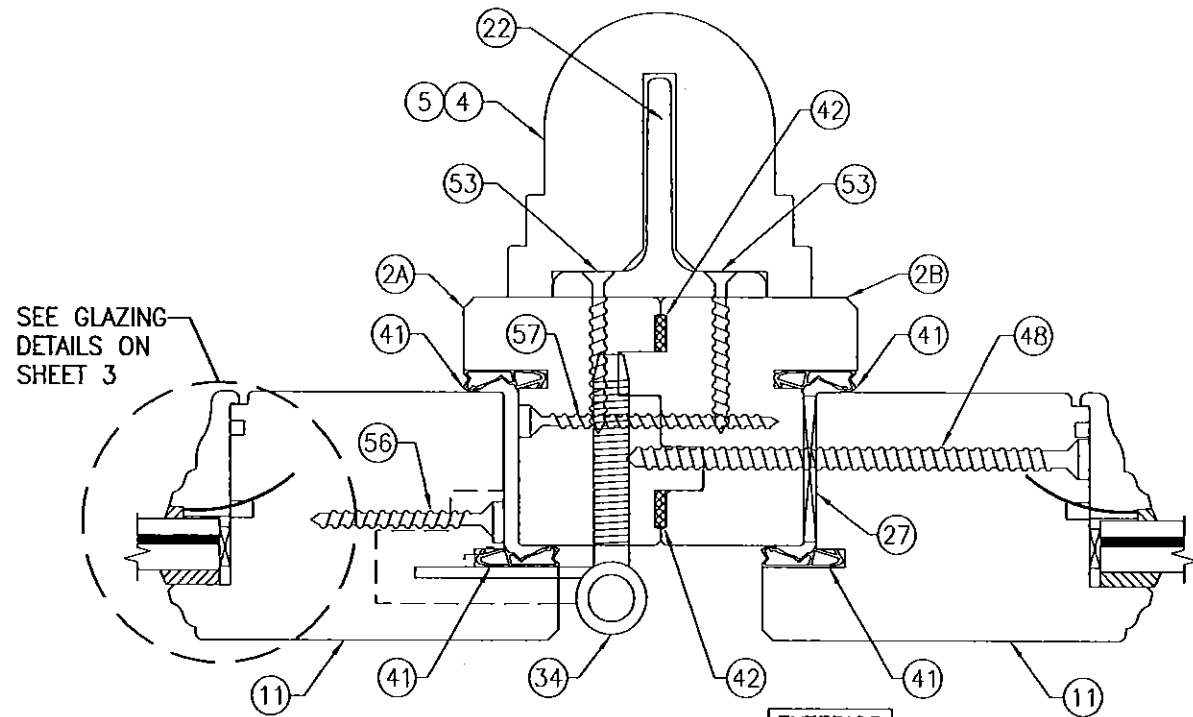


SECTION
SCALE: 1/2 FULL (H1/6)
(2 PIECE MULLION)

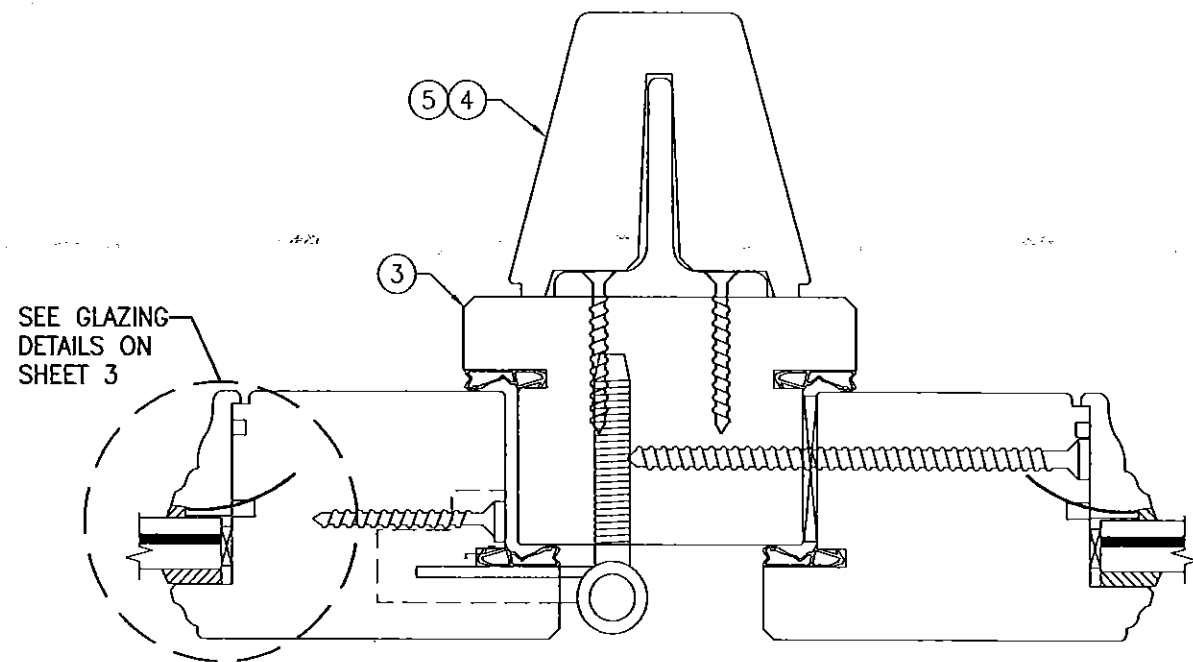


SECTION
SCALE: 1/2 FULL (H2/6)
(1 PIECE MULLION)
(FOR DETAIL NOT SHOWN, SEE SECTION H1/6)

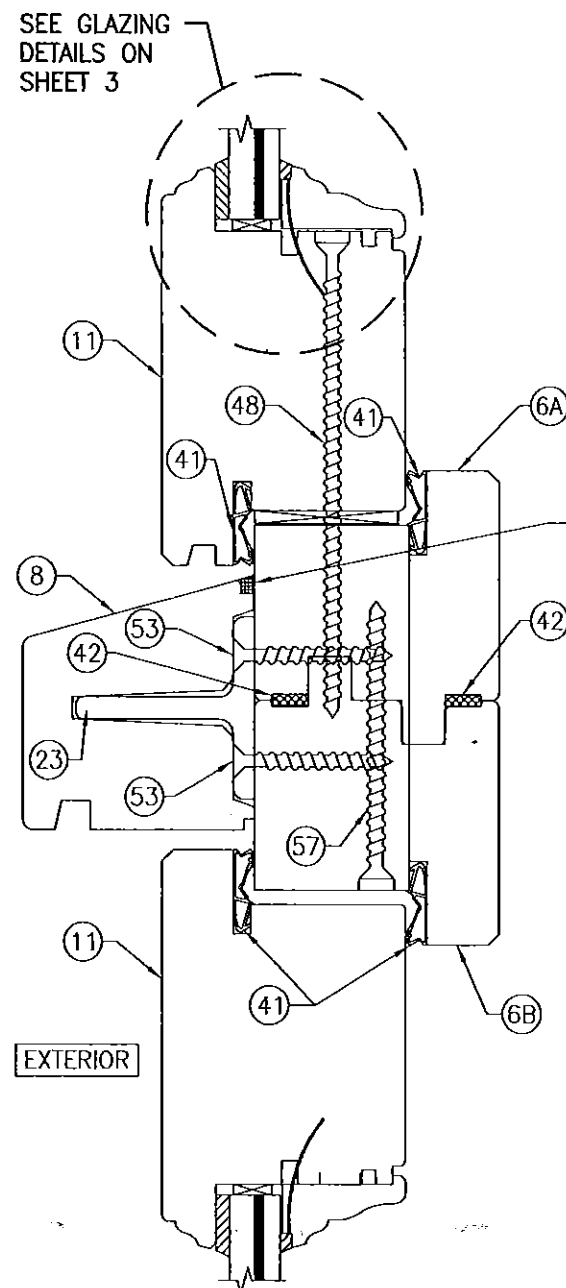

SECTION
SCALE: 1/2 FULL (J1/6)
(2 PIECE MULLION)

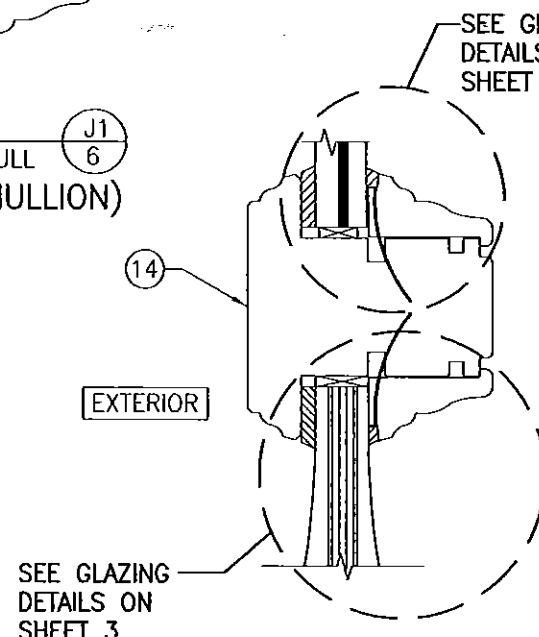



SECTION
SCALE: 1/2 FULL (K/6)

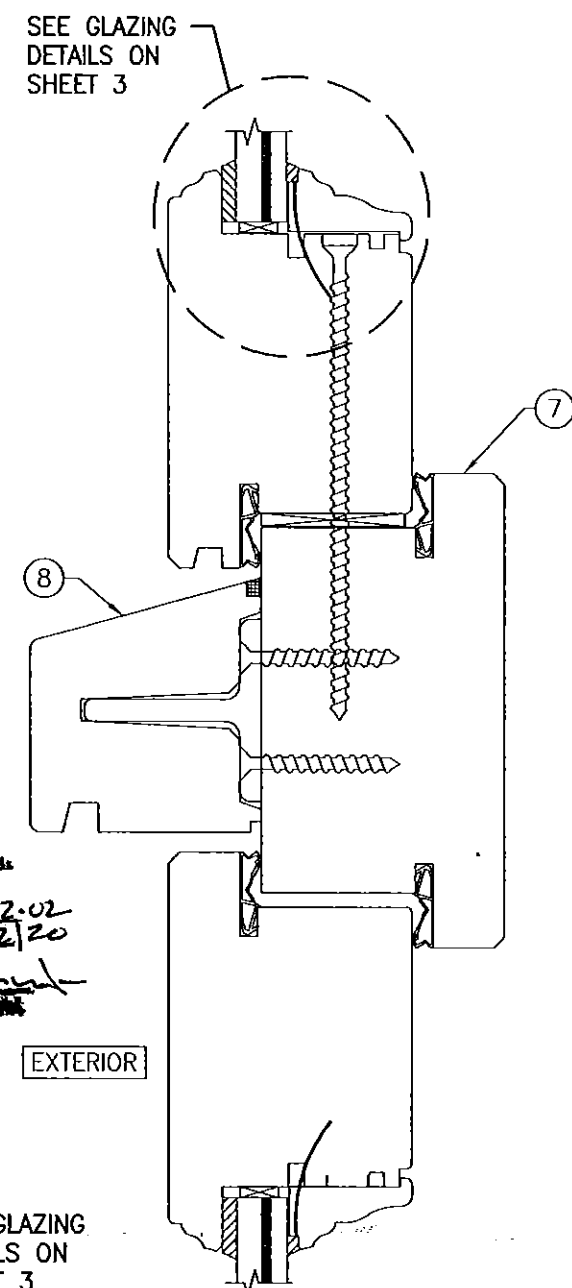


SECTION
SCALE: 1/2 FULL (J2/6)
(1 PIECE MULLION)
(FOR DETAIL NOT SHOWN, SEE SECTION J1/6)

PRODUCT REVISED
as complying with the Florida
Building Code
Acceptance No. 15-0312-02
Expiration Date 12/22/20
By *Shang Lohman*
Product Code Product Code

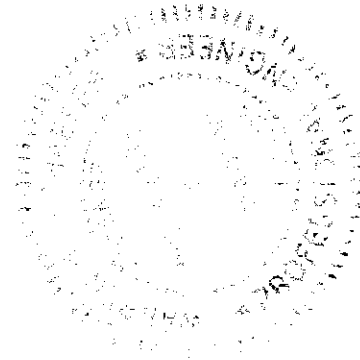


DRAWN BY: W.R.M.		CHECKED BY: W.W.S.		
PLOT: 1=24		DATE: 9/8/05		
NO.	REVISION	DESCRIPTION	BY	DATE
DRAWING TITLE EUROPEAN OUTSWING IMPACT WOOD DOORS				
CONSULTANTS W. W. SCHAEFER ENGINEERING & CONSULTING, P.A. 7480 150TH COURT NORTH PALM BEACH GARDENS, FL 33418 PHONE: 561-744-3424		MANUFACTURER PEETZ WINDOWS & DOORS 15951 S.W. 41ST STREET; SUITE 150 WESTON, FL 33331 954-659-3887		
CERTIFICATION  MAR 16 2015 WARREN W. SCHAEFER, P.E. P.E. NO. 44135				
DRAWING NO. 1440		REV. B		
SHEET NO. 6 OF 9				

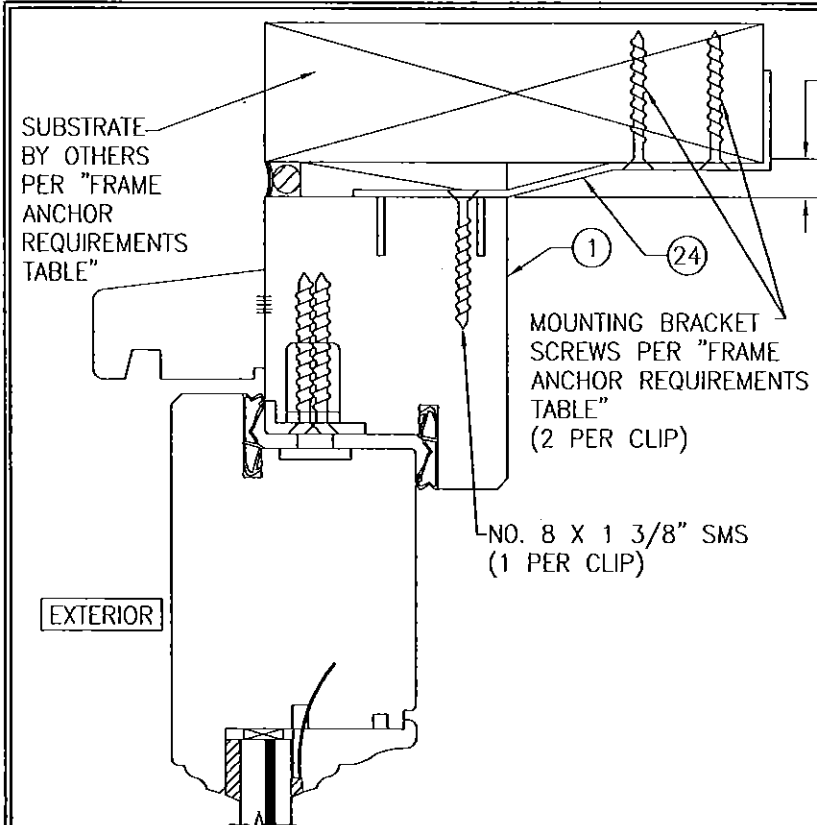


OPTIONAL BRACKET MOUNT DETAIL AT HEAD AND SIDES

(HEAD SECTION SHOWN, SIDES ARE INSTALLED THE SAME)
(FOR DETAIL NOT SHOWN, SEE OTHER SECTIONS)

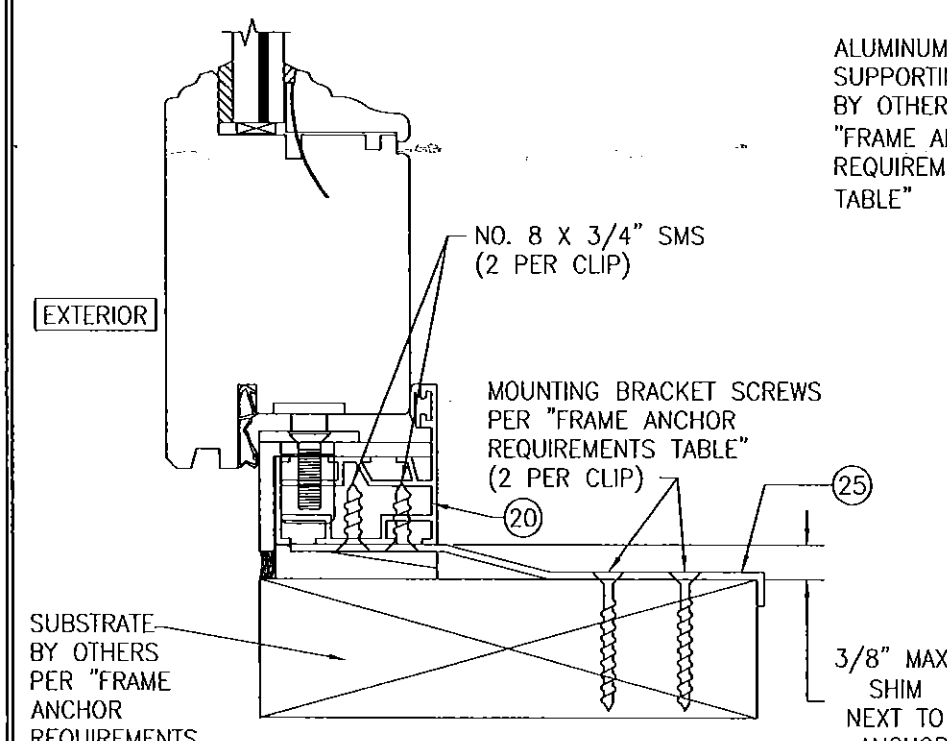


OPTIONAL BRACKET MOUNT DETAIL AT SILL

(FOR DETAIL NOT SHOWN, SEE OTHER SECTIONS)

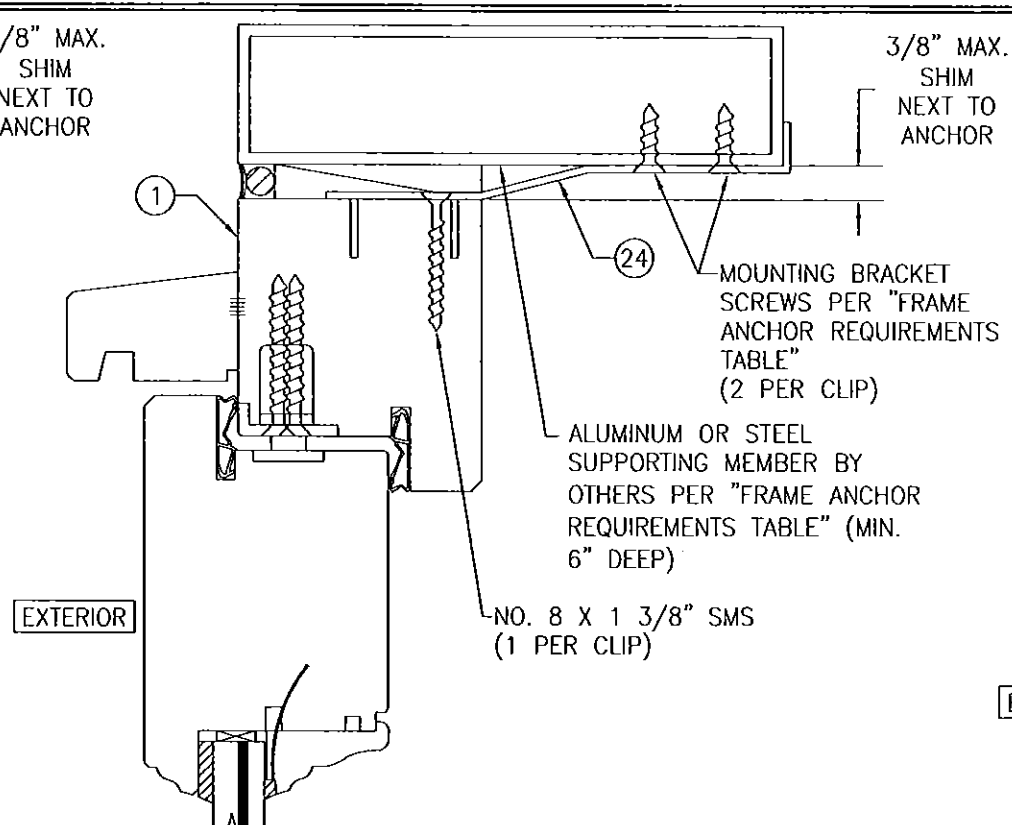


OPTIONAL BRACKET MOUNT DETAIL TO ALUMINUM OR STEEL

(HEAD SECTION SHOWN, SIDES ARE INSTALLED THE SAME)
(FOR DETAIL NOT SHOWN, SEE OTHER SECTIONS)

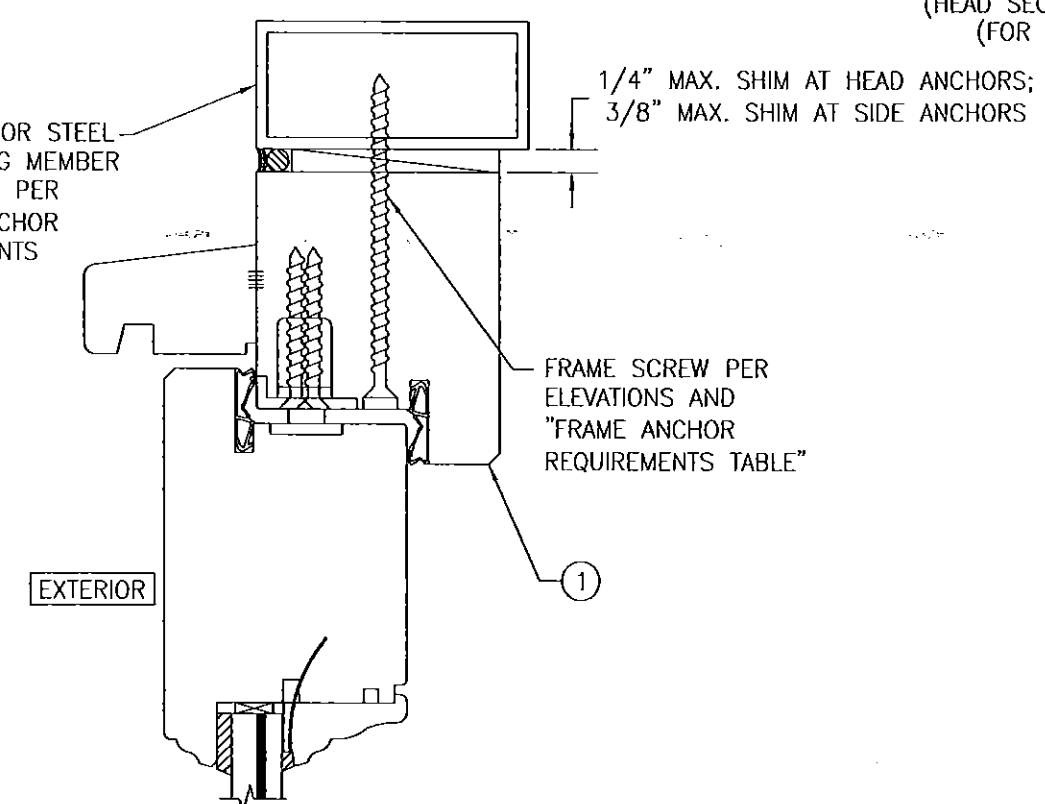

OPTIONAL DIRECT MOUNT DETAIL TO ALUMINUM OR STEEL


(HEAD SECTION SHOWN, SIDES ARE INSTALLED THE SAME)
(FOR DETAIL NOT SHOWN, SEE OTHER SECTIONS)

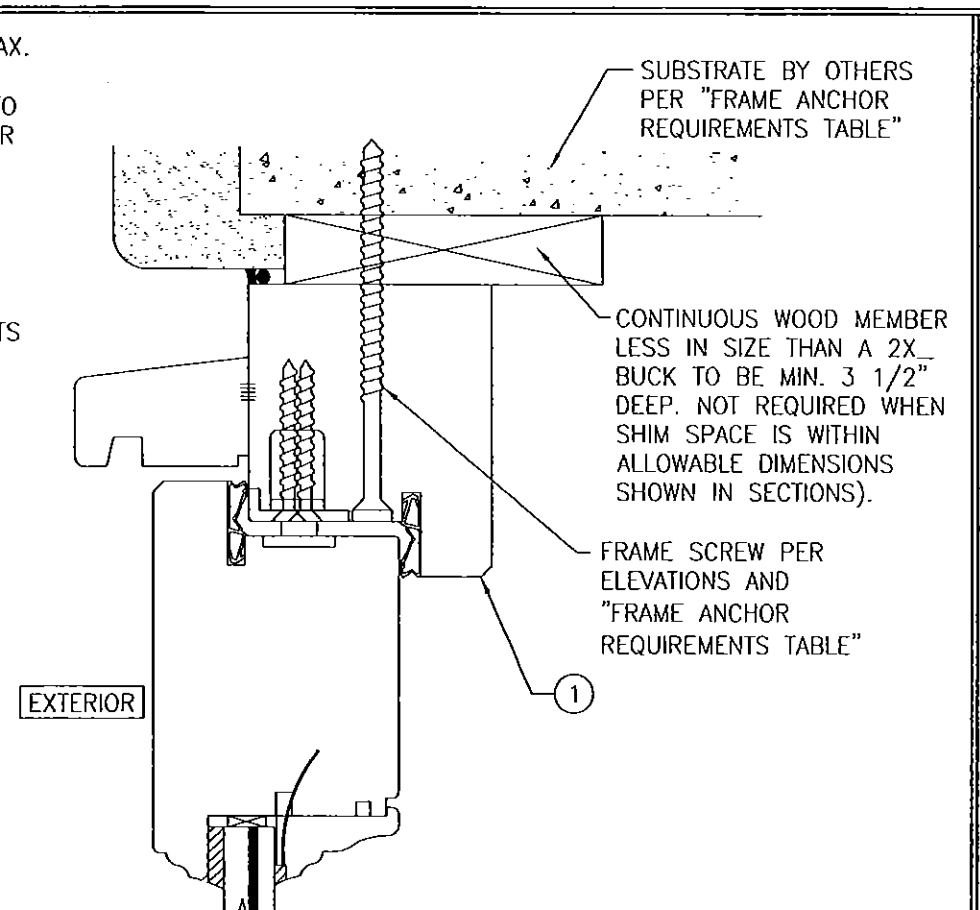















OPTIONAL DIRECT MOUNT DETAIL TO BLOCK OR CONCRETE WITH SPACER OR SHIM

(HEAD SECTION SHOWN, SIDES ARE INSTALLED THE SAME)
(FOR DETAIL NOT SHOWN, SEE OTHER SECTIONS)








PRODUCT REVISED
as complying with the Florida
Building Code
Acceptance No. 15-0312-02
Expiration Date 12/22/20
By *W. Schaefer*
Miami Dade Product Control

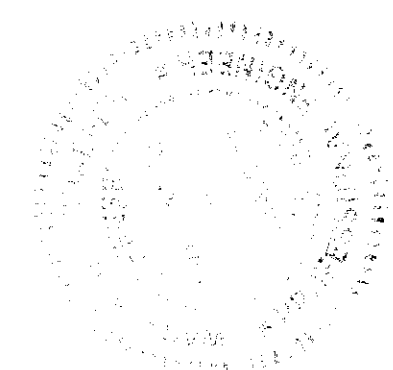

DRAWN BY: W.R.M.		CHECKED BY: W.W.S.	
PLOT: 1=24		DATE: 9/8/05	
DATE	BY	REVISION DESCRIPTION	NO.
DRAWING TITLE EUROPEAN OUTSWING IMPACT WOOD DOORS			
CONSULTANTS W. W. SCHAEFER ENGINEERING & CONSULTING, P.A.		MANUFACTURER PEETZ WINDOWS & DOORS	
7480 150TH COURT NORTH PALM BEACH GARDENS, FL 33418 PHONE: 561-744-3424		15951 S.W. 41ST STREET, SUITE 150 WESTON, FL 33331 954-659-3887	
CERTIFICATION MAR 16 2015		DRAWING NO. 1440	
WARREN W. SCHAEFER, P.E. P.E. NO. 44135		REV. B	
SHEET NO. 7		OF 9	

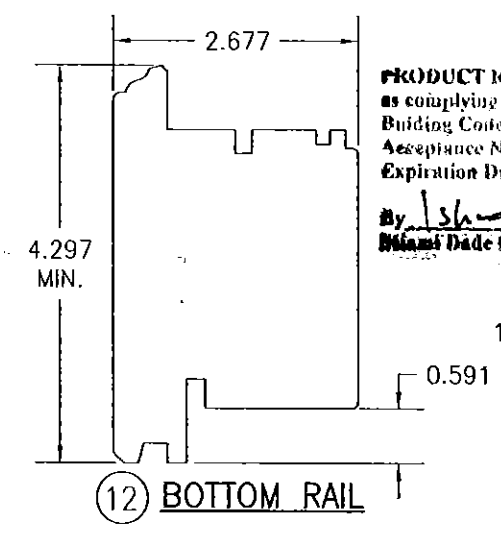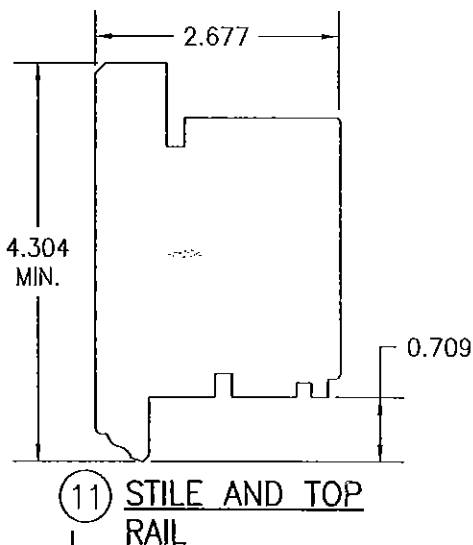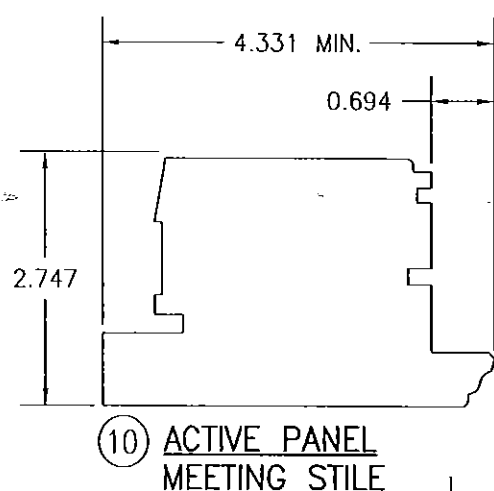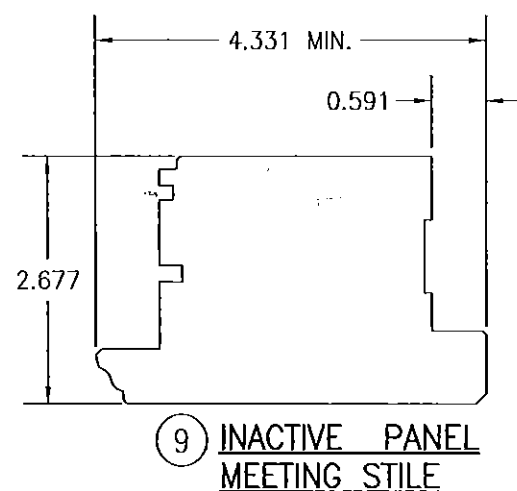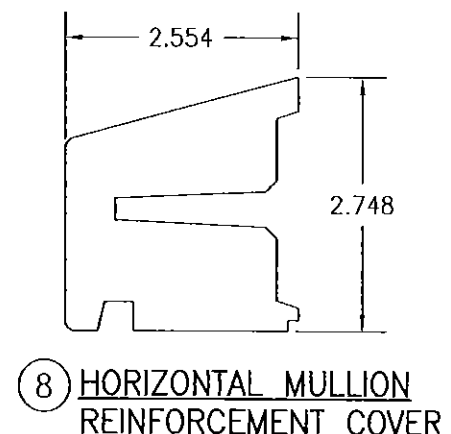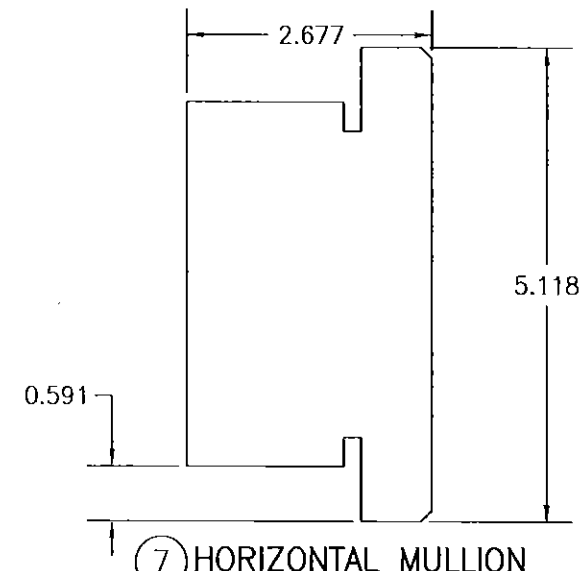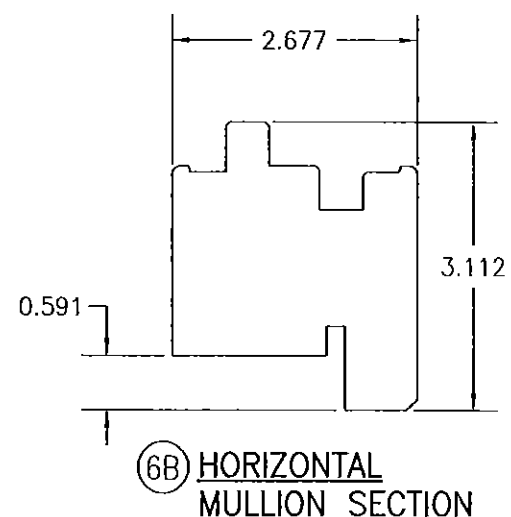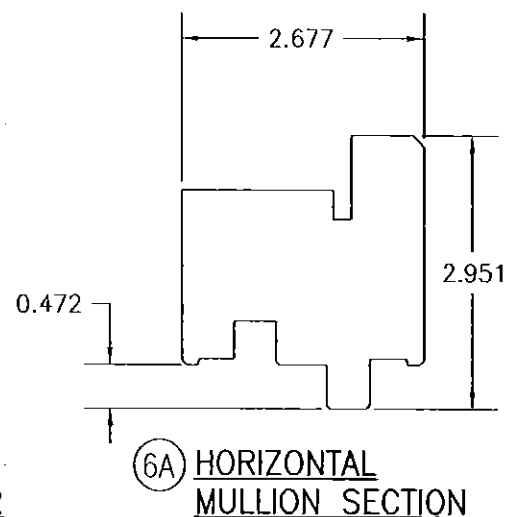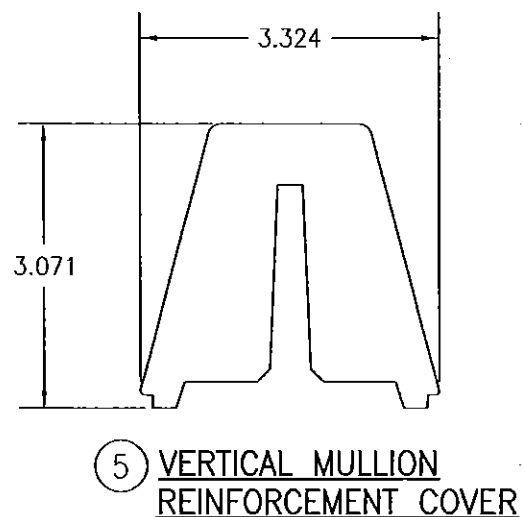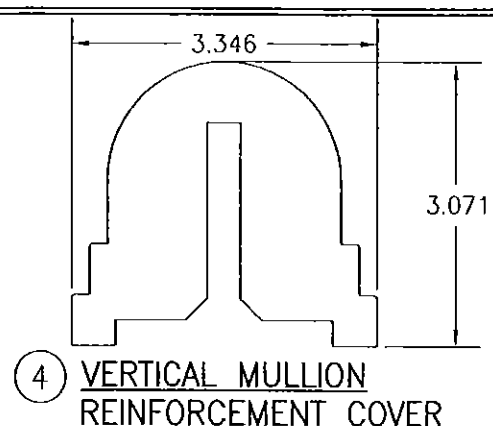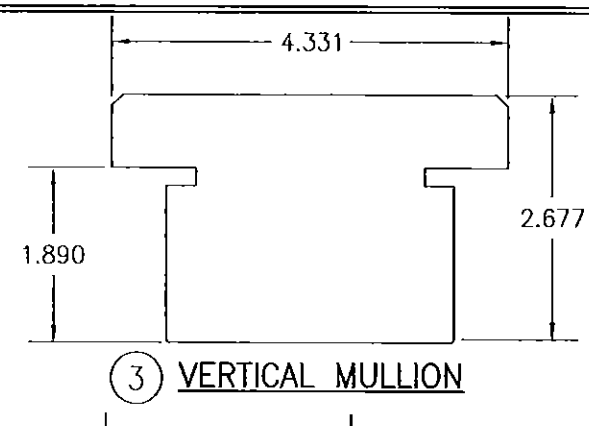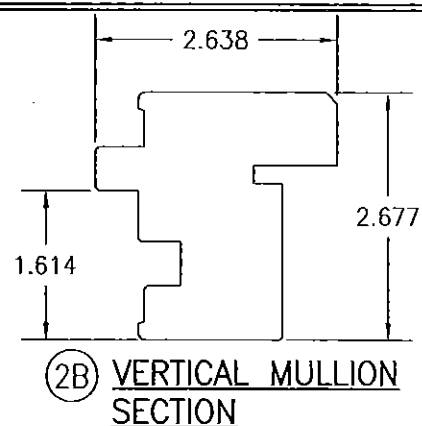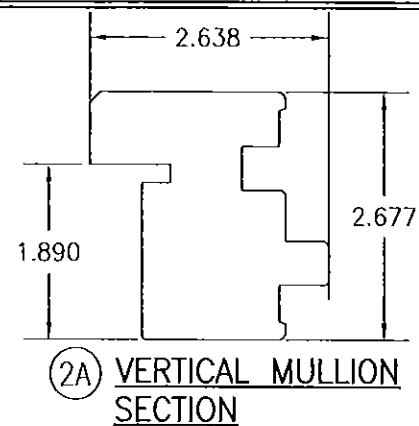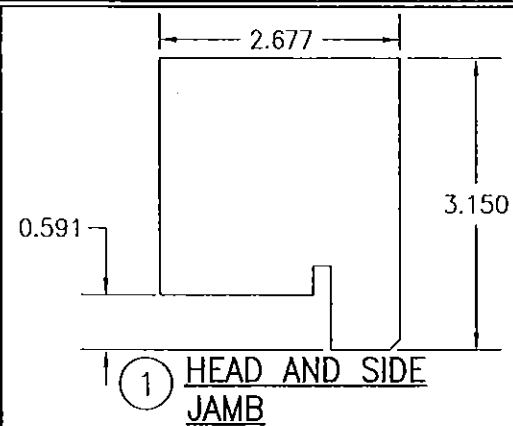

PRODUCT REVISED
 as complying with the Florida
 Building Code
 Acceptance No. 15-0312-02
 Expiration Date 12/22/24
 By [Signature]
 Miami Made Product Control

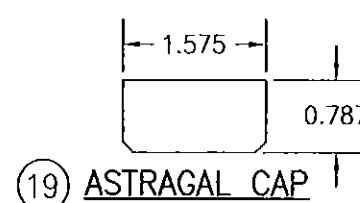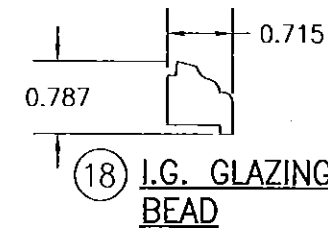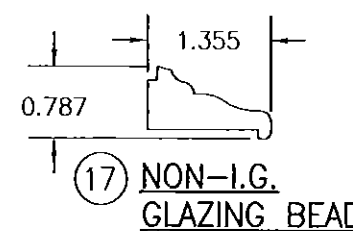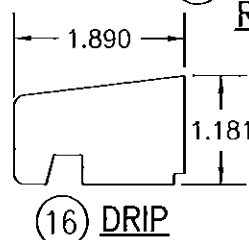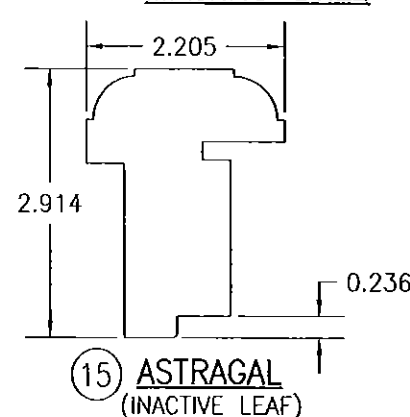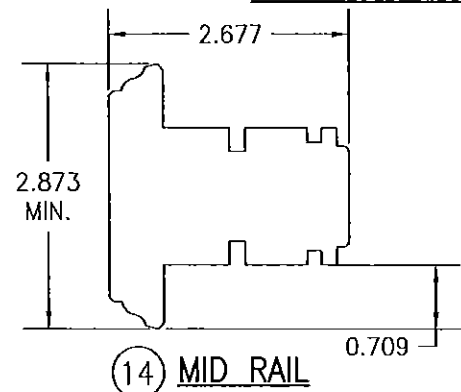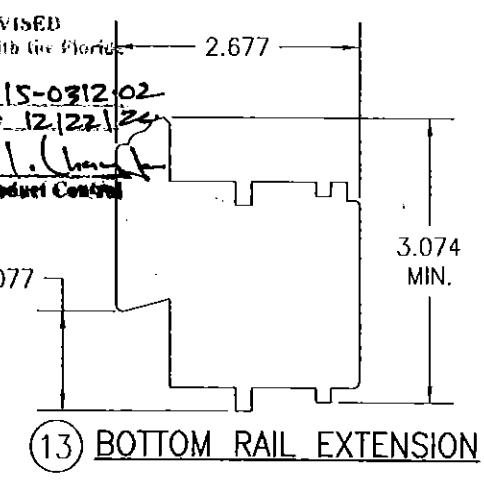

NOTE: ALL FRAME & ASTRAGAL PARTS MAY HAVE AN "OG" PROFILE AT EDGES SIMILAR TO THE STILE & RAIL MEMBERS.

DRAWN BY: W.R.M.		CHECKED BY: W.W.S.	
PLOT: 1=24		DATE: 9/8/05	
NO.	REVISION DESCRIPTION	BY	DATE
DRAWING TITLE: EUROPEAN OUTSWING IMPACT WOOD DOORS			
CONSULTANTS: W. W. SCHAEFER ENGINEERING & CONSULTING, P.A.		MANUFACTURER: PEETZ WINDOWS & DOORS	
7480 150TH COURT NORTH PALM BEACH GARDENS, FL 33418 PHONE: 561-744-3424		15951 S.W. 41ST STREET, SUITE 150 WESTON, FL 33331 954-659-3887	
CERTIFICATION MAR 16 2015			
DRAWING NO. 1440		REV. B	
SHEET NO. 8		OF 9	

